



Location Plan

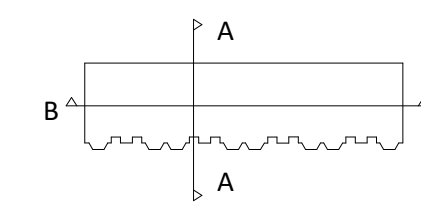

Section Key

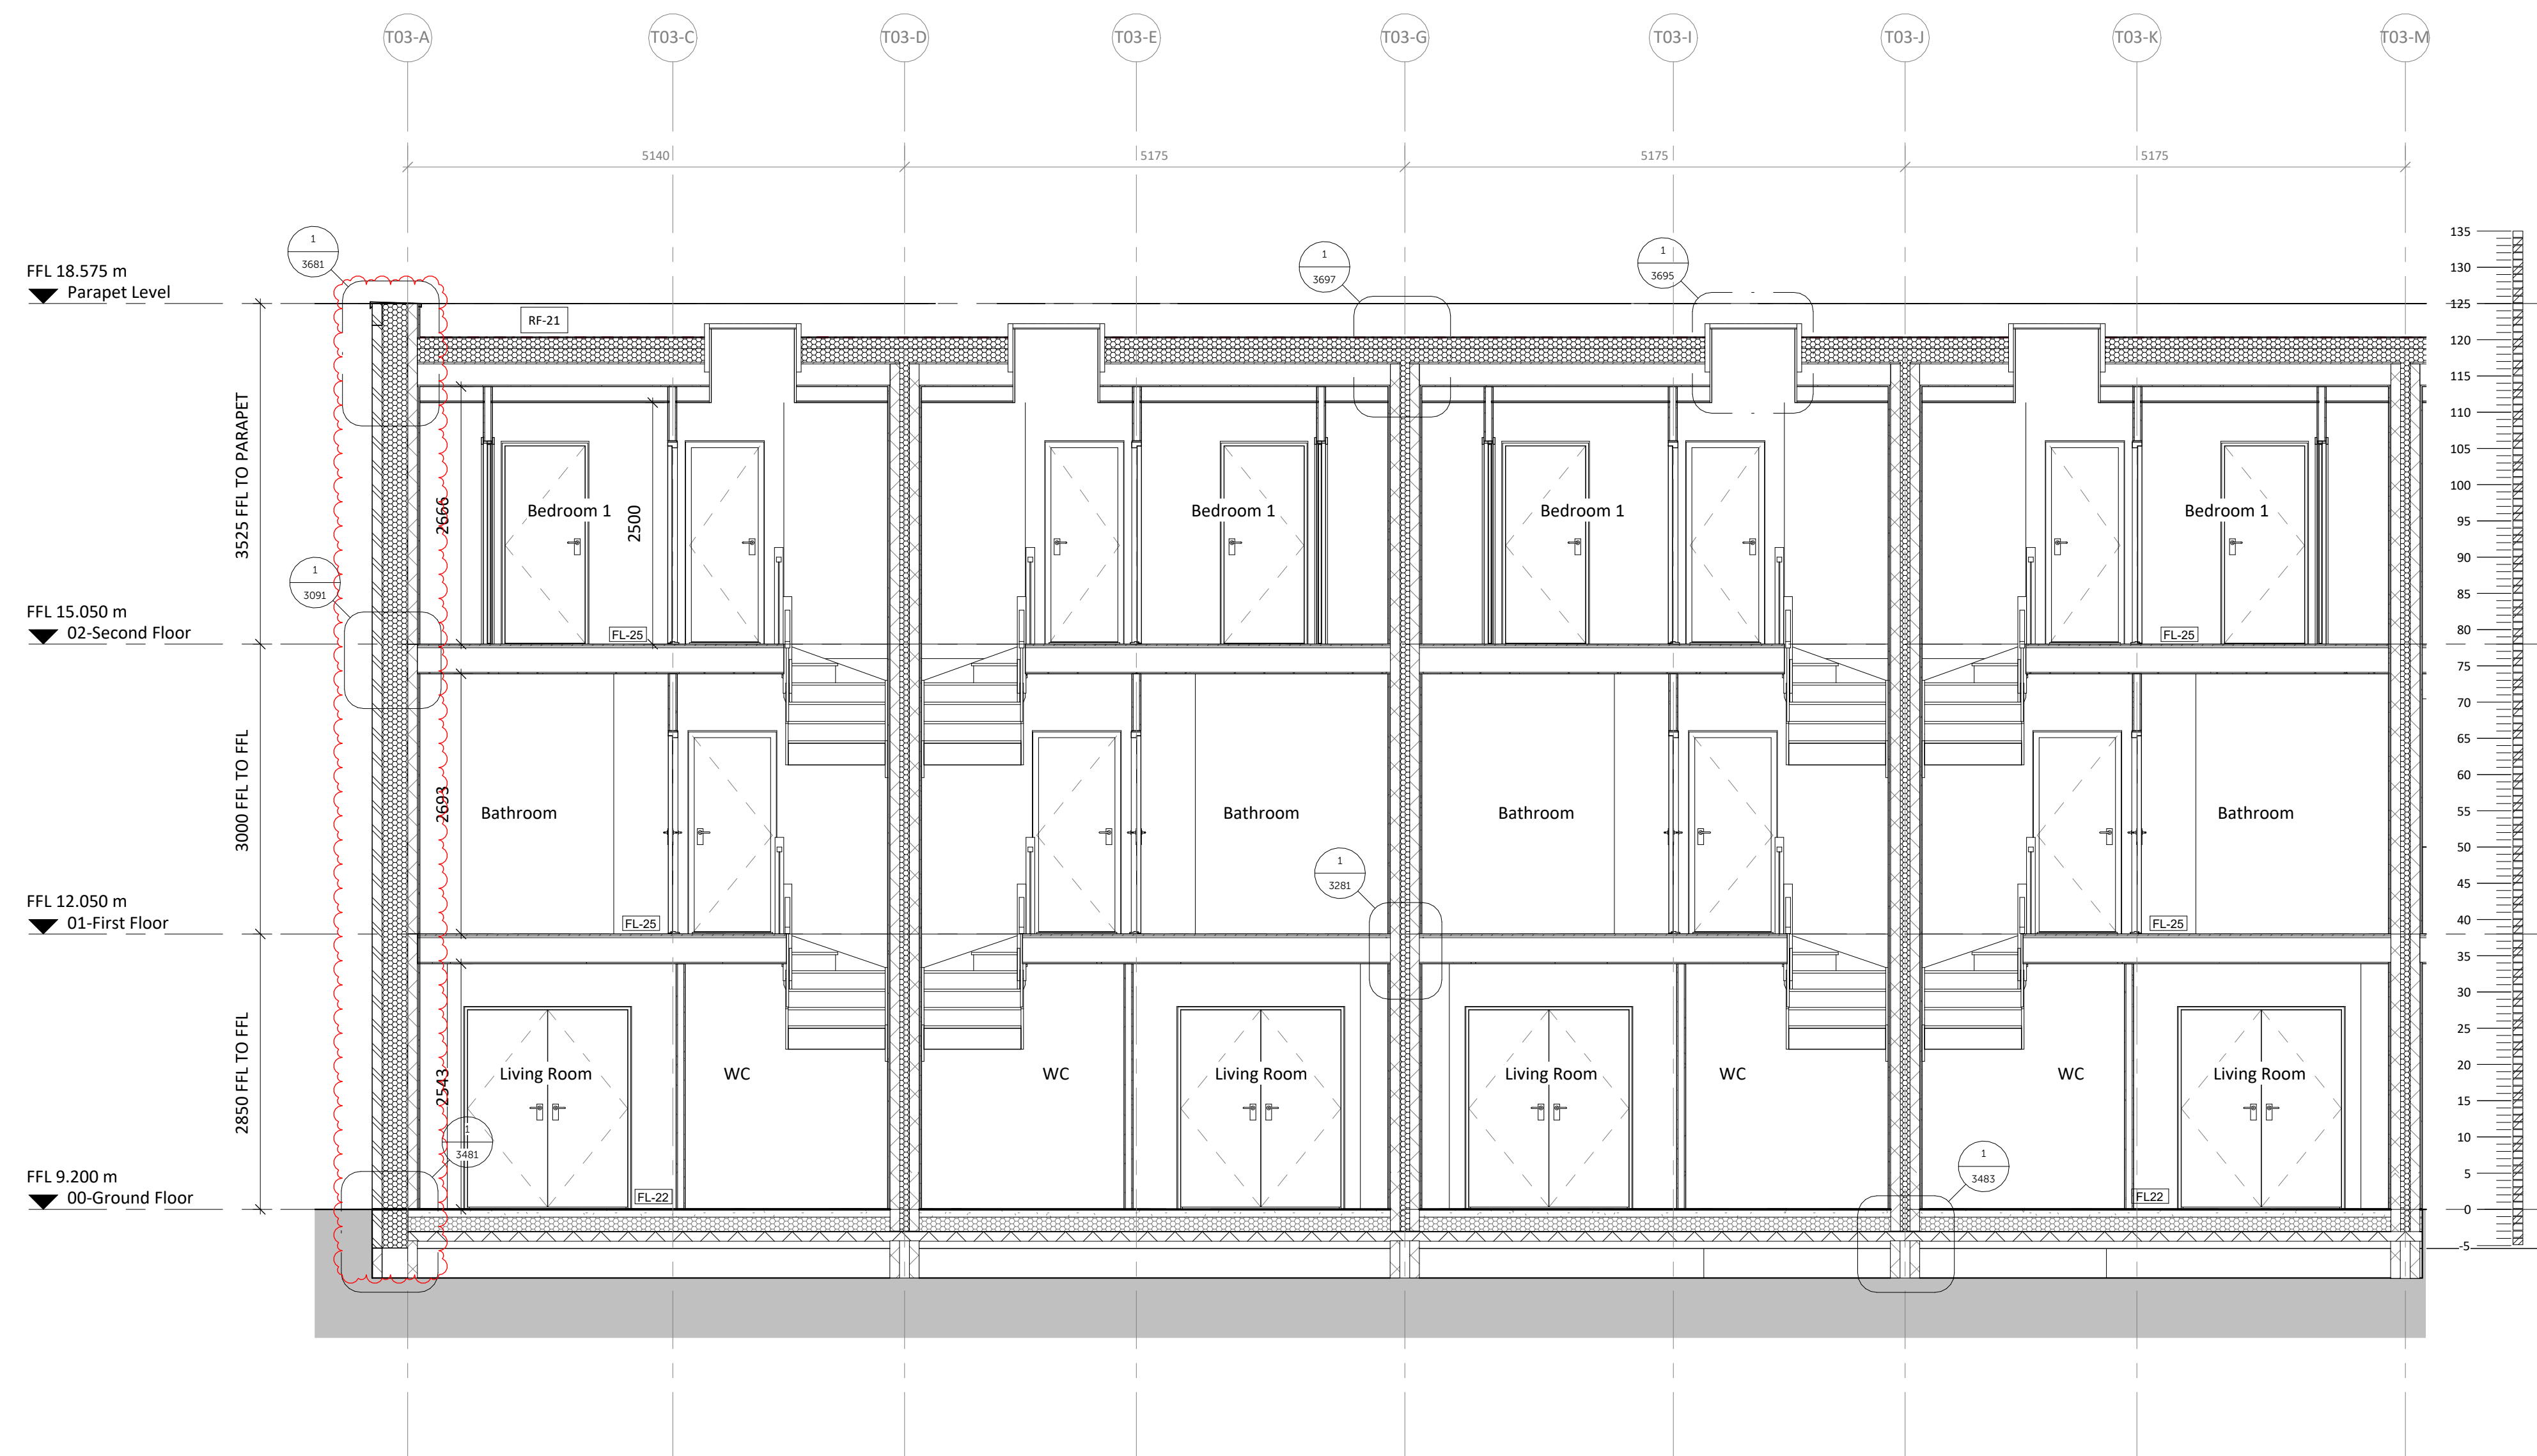

NOTES:
 - All structural information shown provided by S.E and should be read in conjunction with S.E. drawings.
 - To be read in conjunction with BPTW drawings

Notes:
 Do not scale. All dimensions are in millimetres unless otherwise stated. This drawing should be read in conjunction with all relevant project information and contract documentation. All dimensions to be checked prior to fabrication and or commencement of works. All works to comply with all relevant legal standards, building regulations and warranty provider requirements. Report any discrepancies, if in doubt ask.

Rev	Status	Date	Description	Rev	Status	Date	Description	Rev	Status	Date	Description
C01	A4	14.08.24	Construction Issue								
C02	A4	11.10.24	Updated external wall to be fully filled insulation as per LSQ request.								

Client Name:		London Square	
Project Name:		Richmond College	
Drawing Name:		Terrace 3 - Section B-B (Sheet 1 of 2)	
Drawing Number:	Rev:	Status:	
DL0300-BPW-T03-ZZ-DR-A-22910	C02	A4	
Project No:	RIBA Stage:	Drawn By:	Scale:
23-057	4	MLF	1:50 @ A1

CONSTRUCTION

40 Norman Road,
 Greenwich, London
 SE10 9CX

t 020 8293 5175
 bptw.co.uk

