

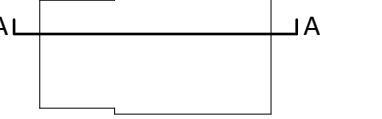


BLOCK PLAN

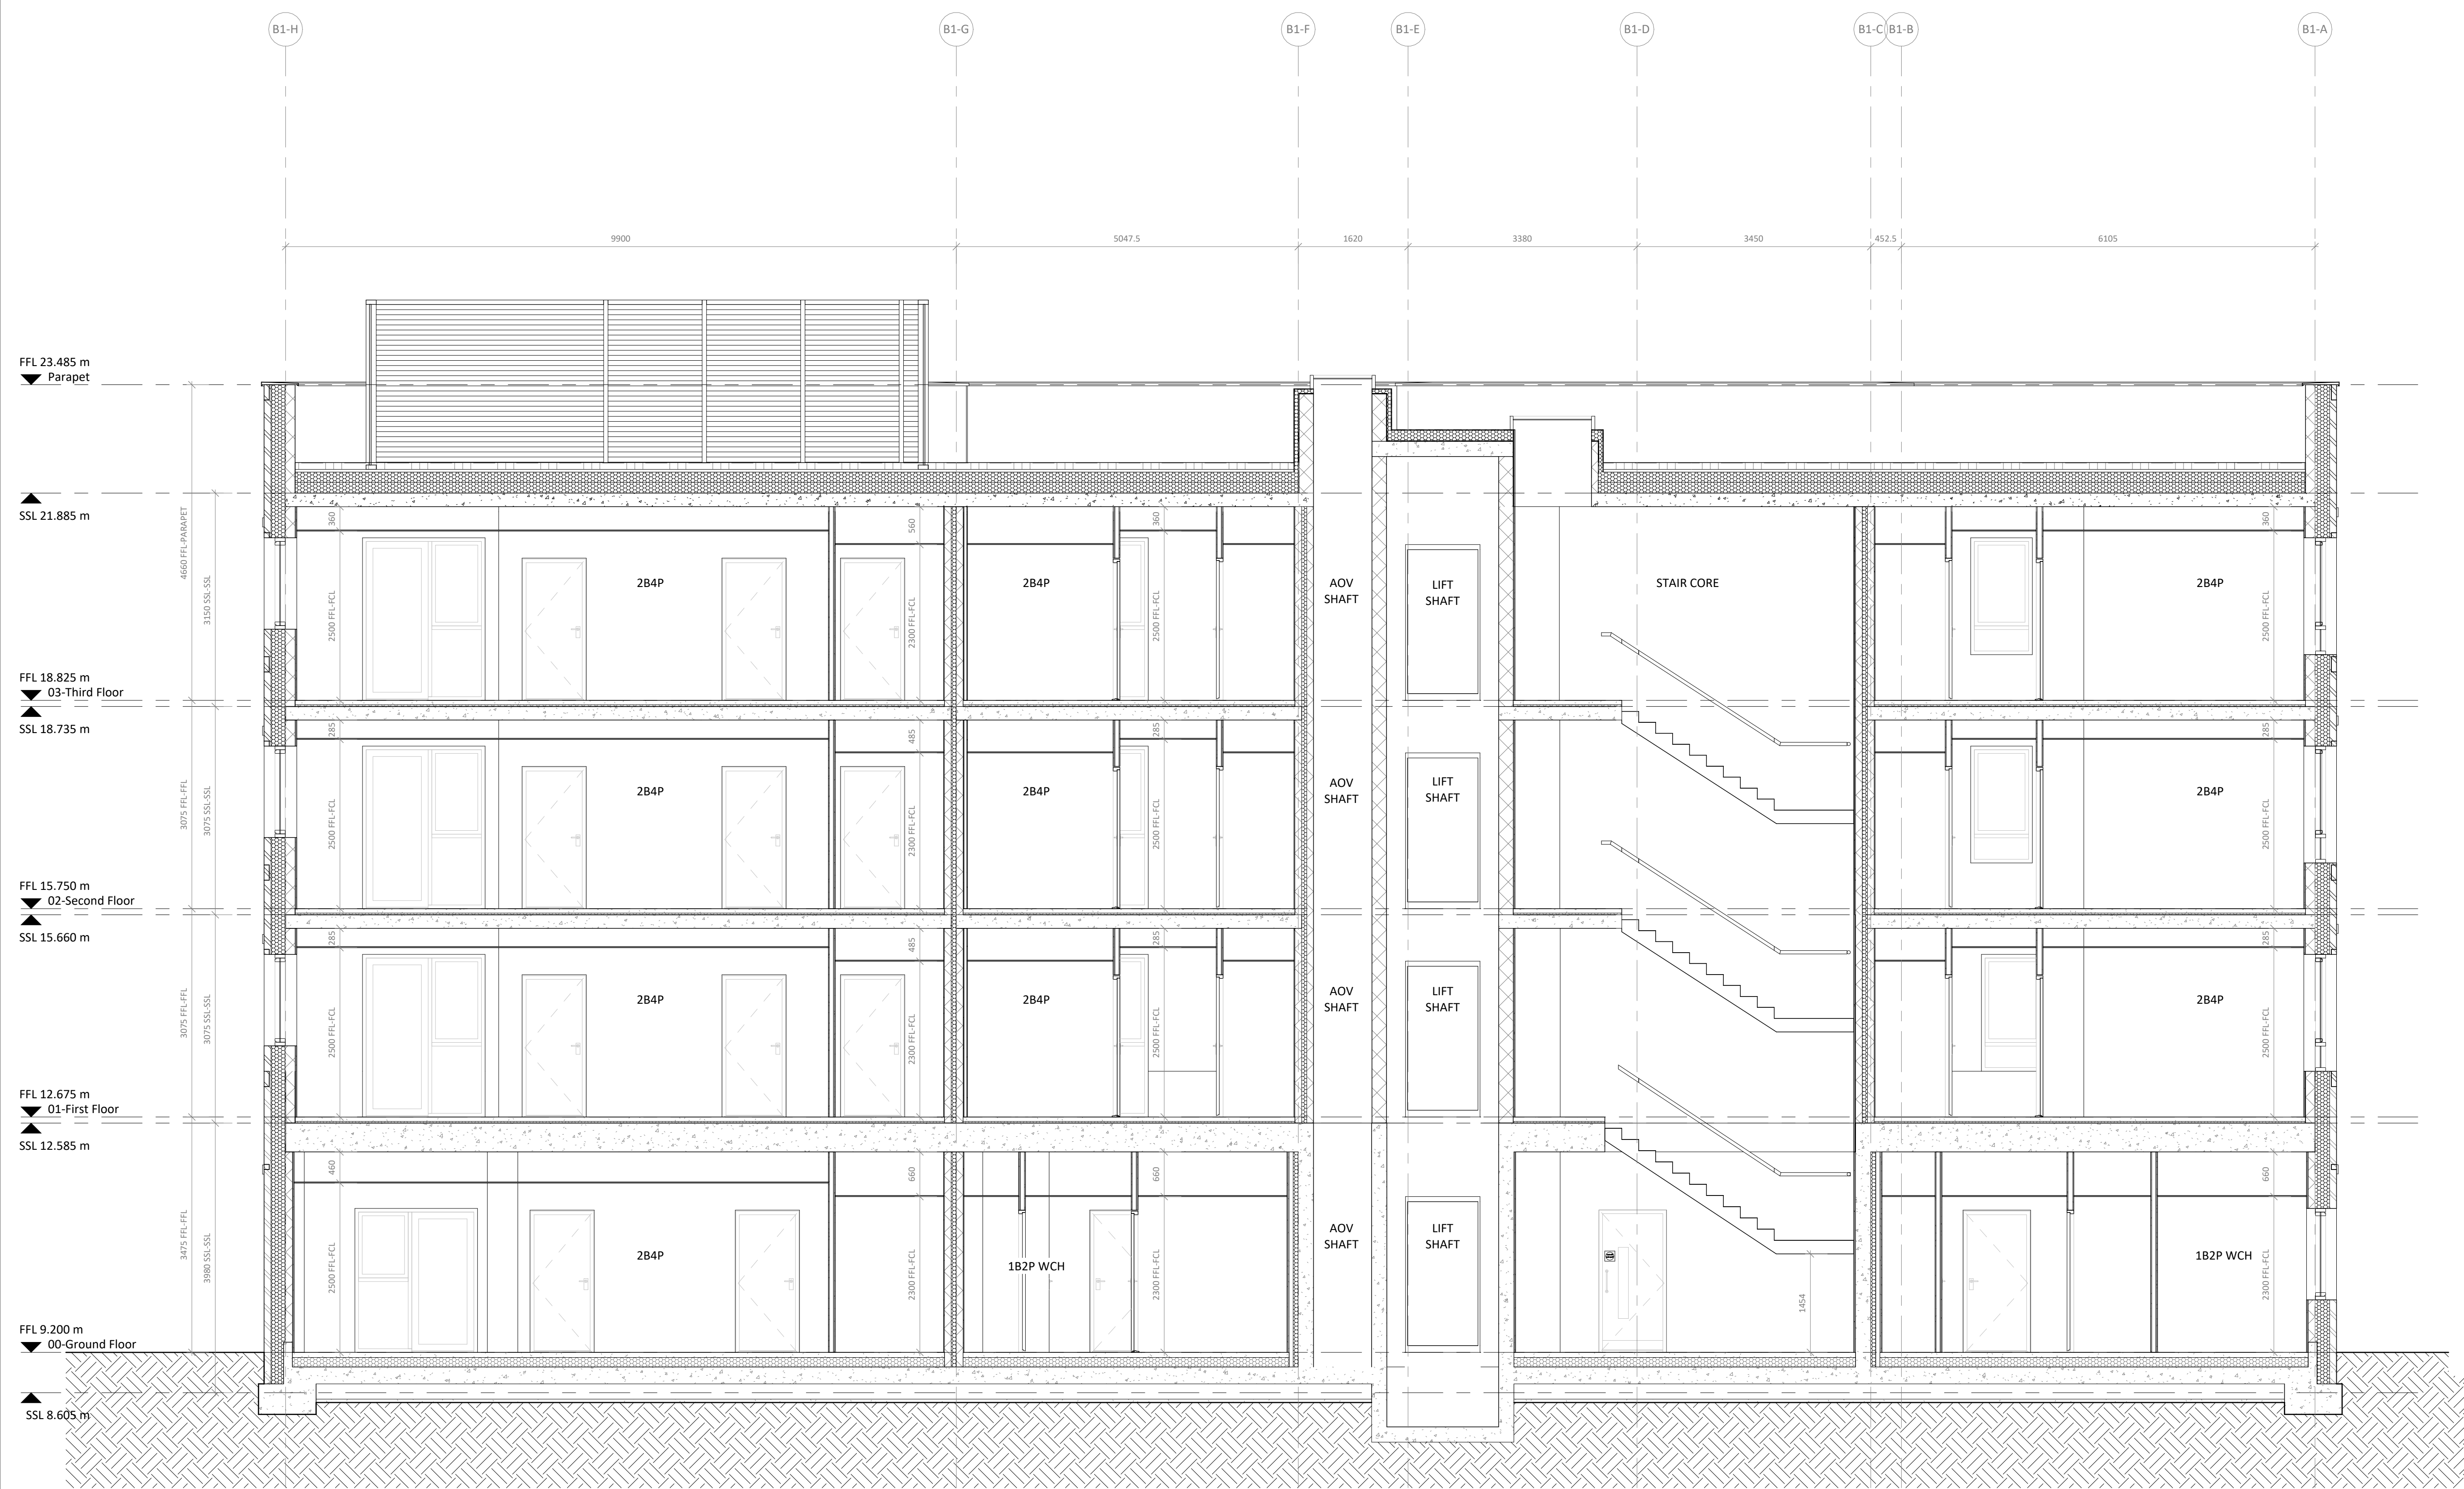

Section Key

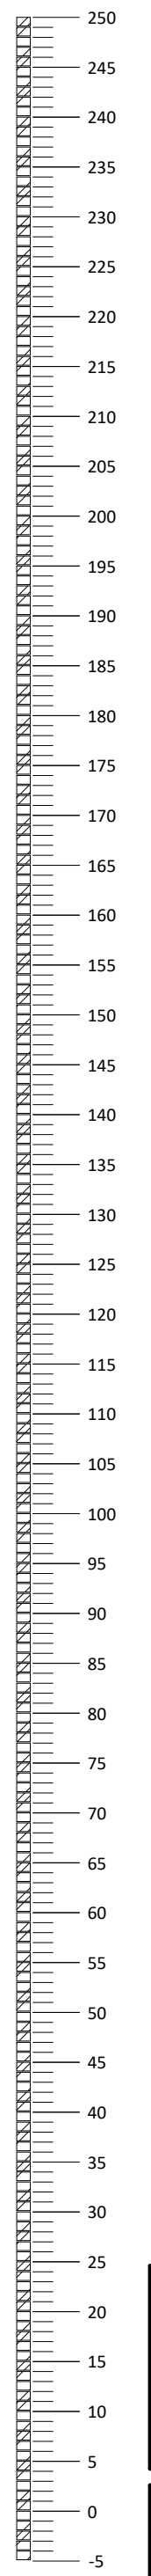

FFL 23.485 m
▼ Parapet

SSL 21.885 m

FFL 18.825 m
▲ 03-Third Floor

SSL 18.735 m

FFL 15.750 m
▲ 02-Second Floor

SSL 15.660 m

FFL 12.675 m
▲ 01-First Floor

SSL 12.585 m

FFL 9.200 m
▼ 00-Ground Floor

SSL 8.605 m

Notes:
Do not scale. All dimensions are in millimetres unless otherwise stated. This drawing should be read in conjunction with all relevant project information and contract documentation. All dimensions to be checked prior to fabrication and/or commencement of works. All works to comply with all relevant legal standards, building regulations and warranty provider requirements. Report any discrepancies, if in doubt ask.

Rev	Status	Date	Description	Drn	Chkd
P01	S3	22.07.24	First Issue	LB	

Client Name: **London Square**

Project Name: **Richmond College**

Drawing Name: **Flat Block 1 - Section A-A**

Drawing Number: **RCL-BPTW-B01-ZZ-DR-A-2210** Rev: **P01** Status: **S3**

Project No: **23-057** RIBA Stage: **4** Drawn By: **LB** Scale: **1:50 @ A1**

PRELIMINARY - FOR COMMENT

40 Norman Road,
Greenwich, London
SE10 9GX
t 020 8293 5175
bptw.co.uk

