



BLOCK PLAN

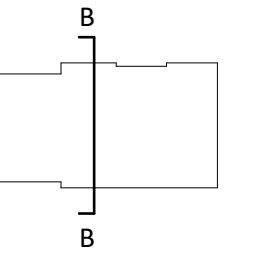

Section Key

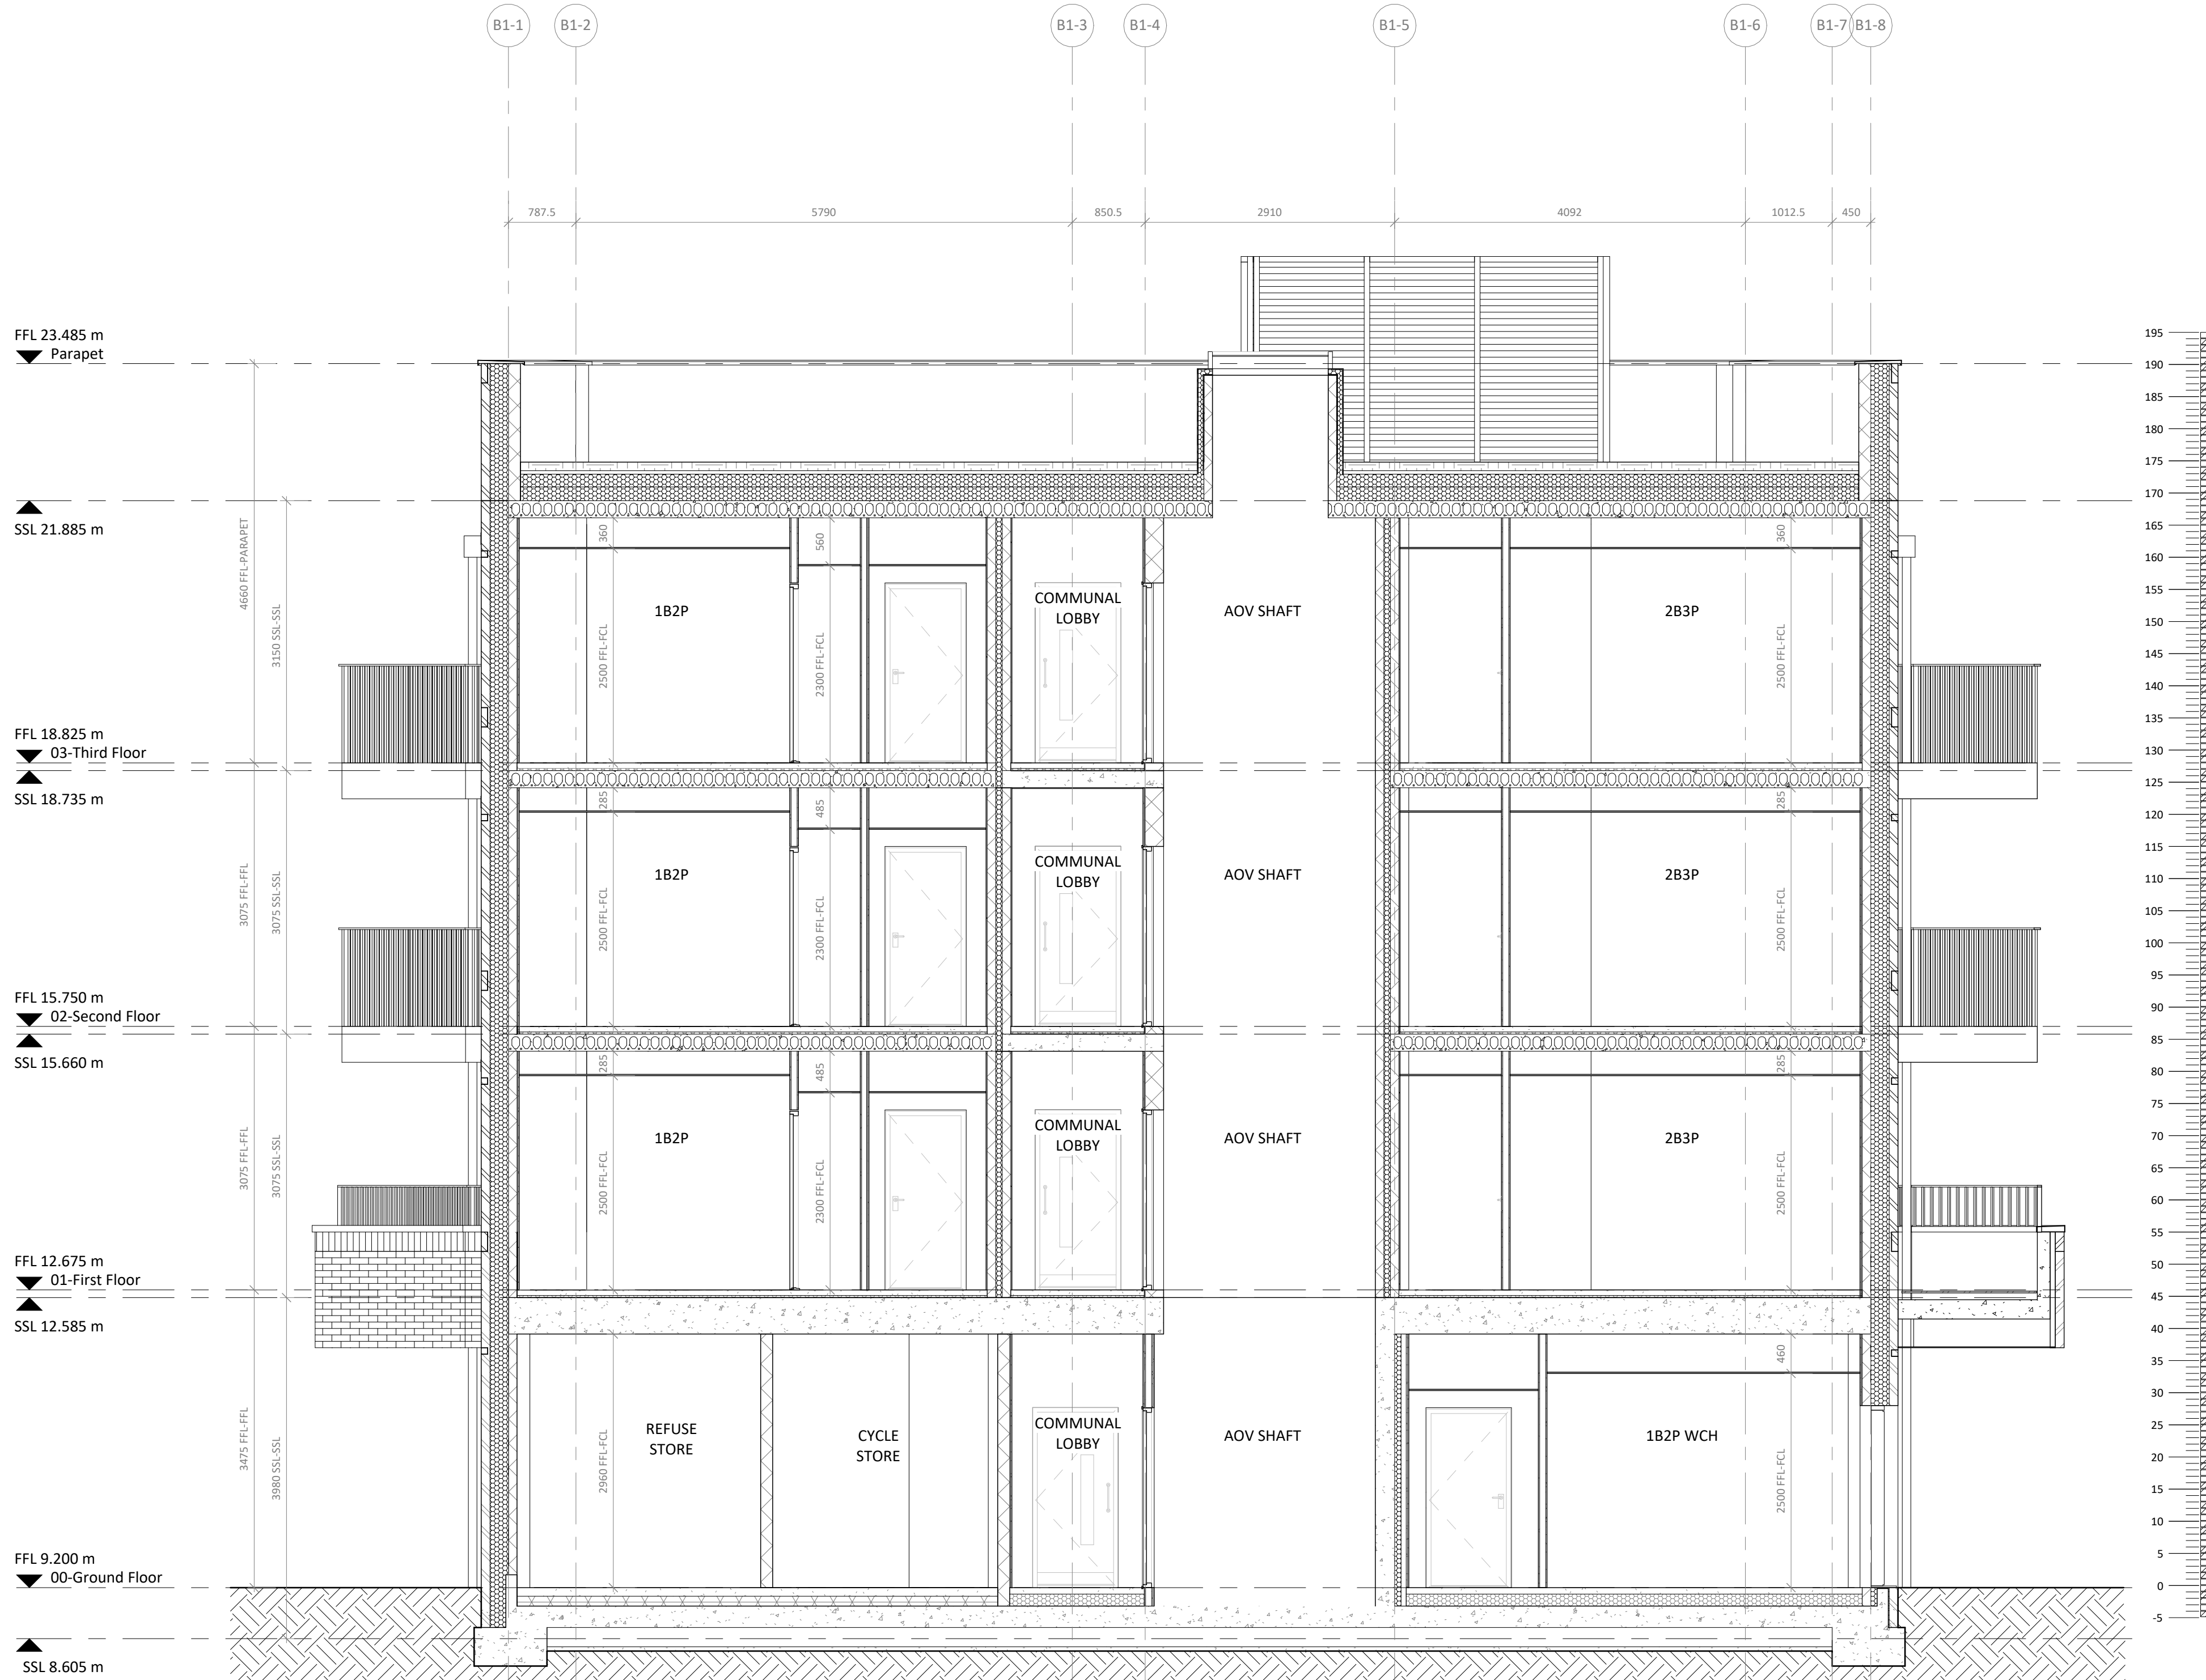

Notes:
Do not scale. All dimensions are in millimetres unless otherwise stated. This drawing should be read in conjunction with all relevant project information and contract documentation. All dimensions to be checked prior to fabrication and or commencement of works. All works to comply with all relevant legal standards, building regulations and warranty provider requirements. Report any discrepancies, if in doubt ask.

Rev	Status	Date	Description	Drn	Chkd
P01	S3	22.07.24	First Issue	LB	

Client Name: London Square	
Project Name: Richmond College	
Drawing Name: Flat Block 1 - Section B-B	
Drawing Number: RCL-BPTW-B01-ZZ-DR-A-2211	Rev: P01 Status: S3
Project No: 23-057	RIBA Stage: 4 Drawn By: LB Scale: 1:50 @ A1

PRELIMINARY - FOR COMMENT

40 Norman Road,
Greenwich, London
SE10 9GX
t 020 8293 5175
bptw.co.uk

