
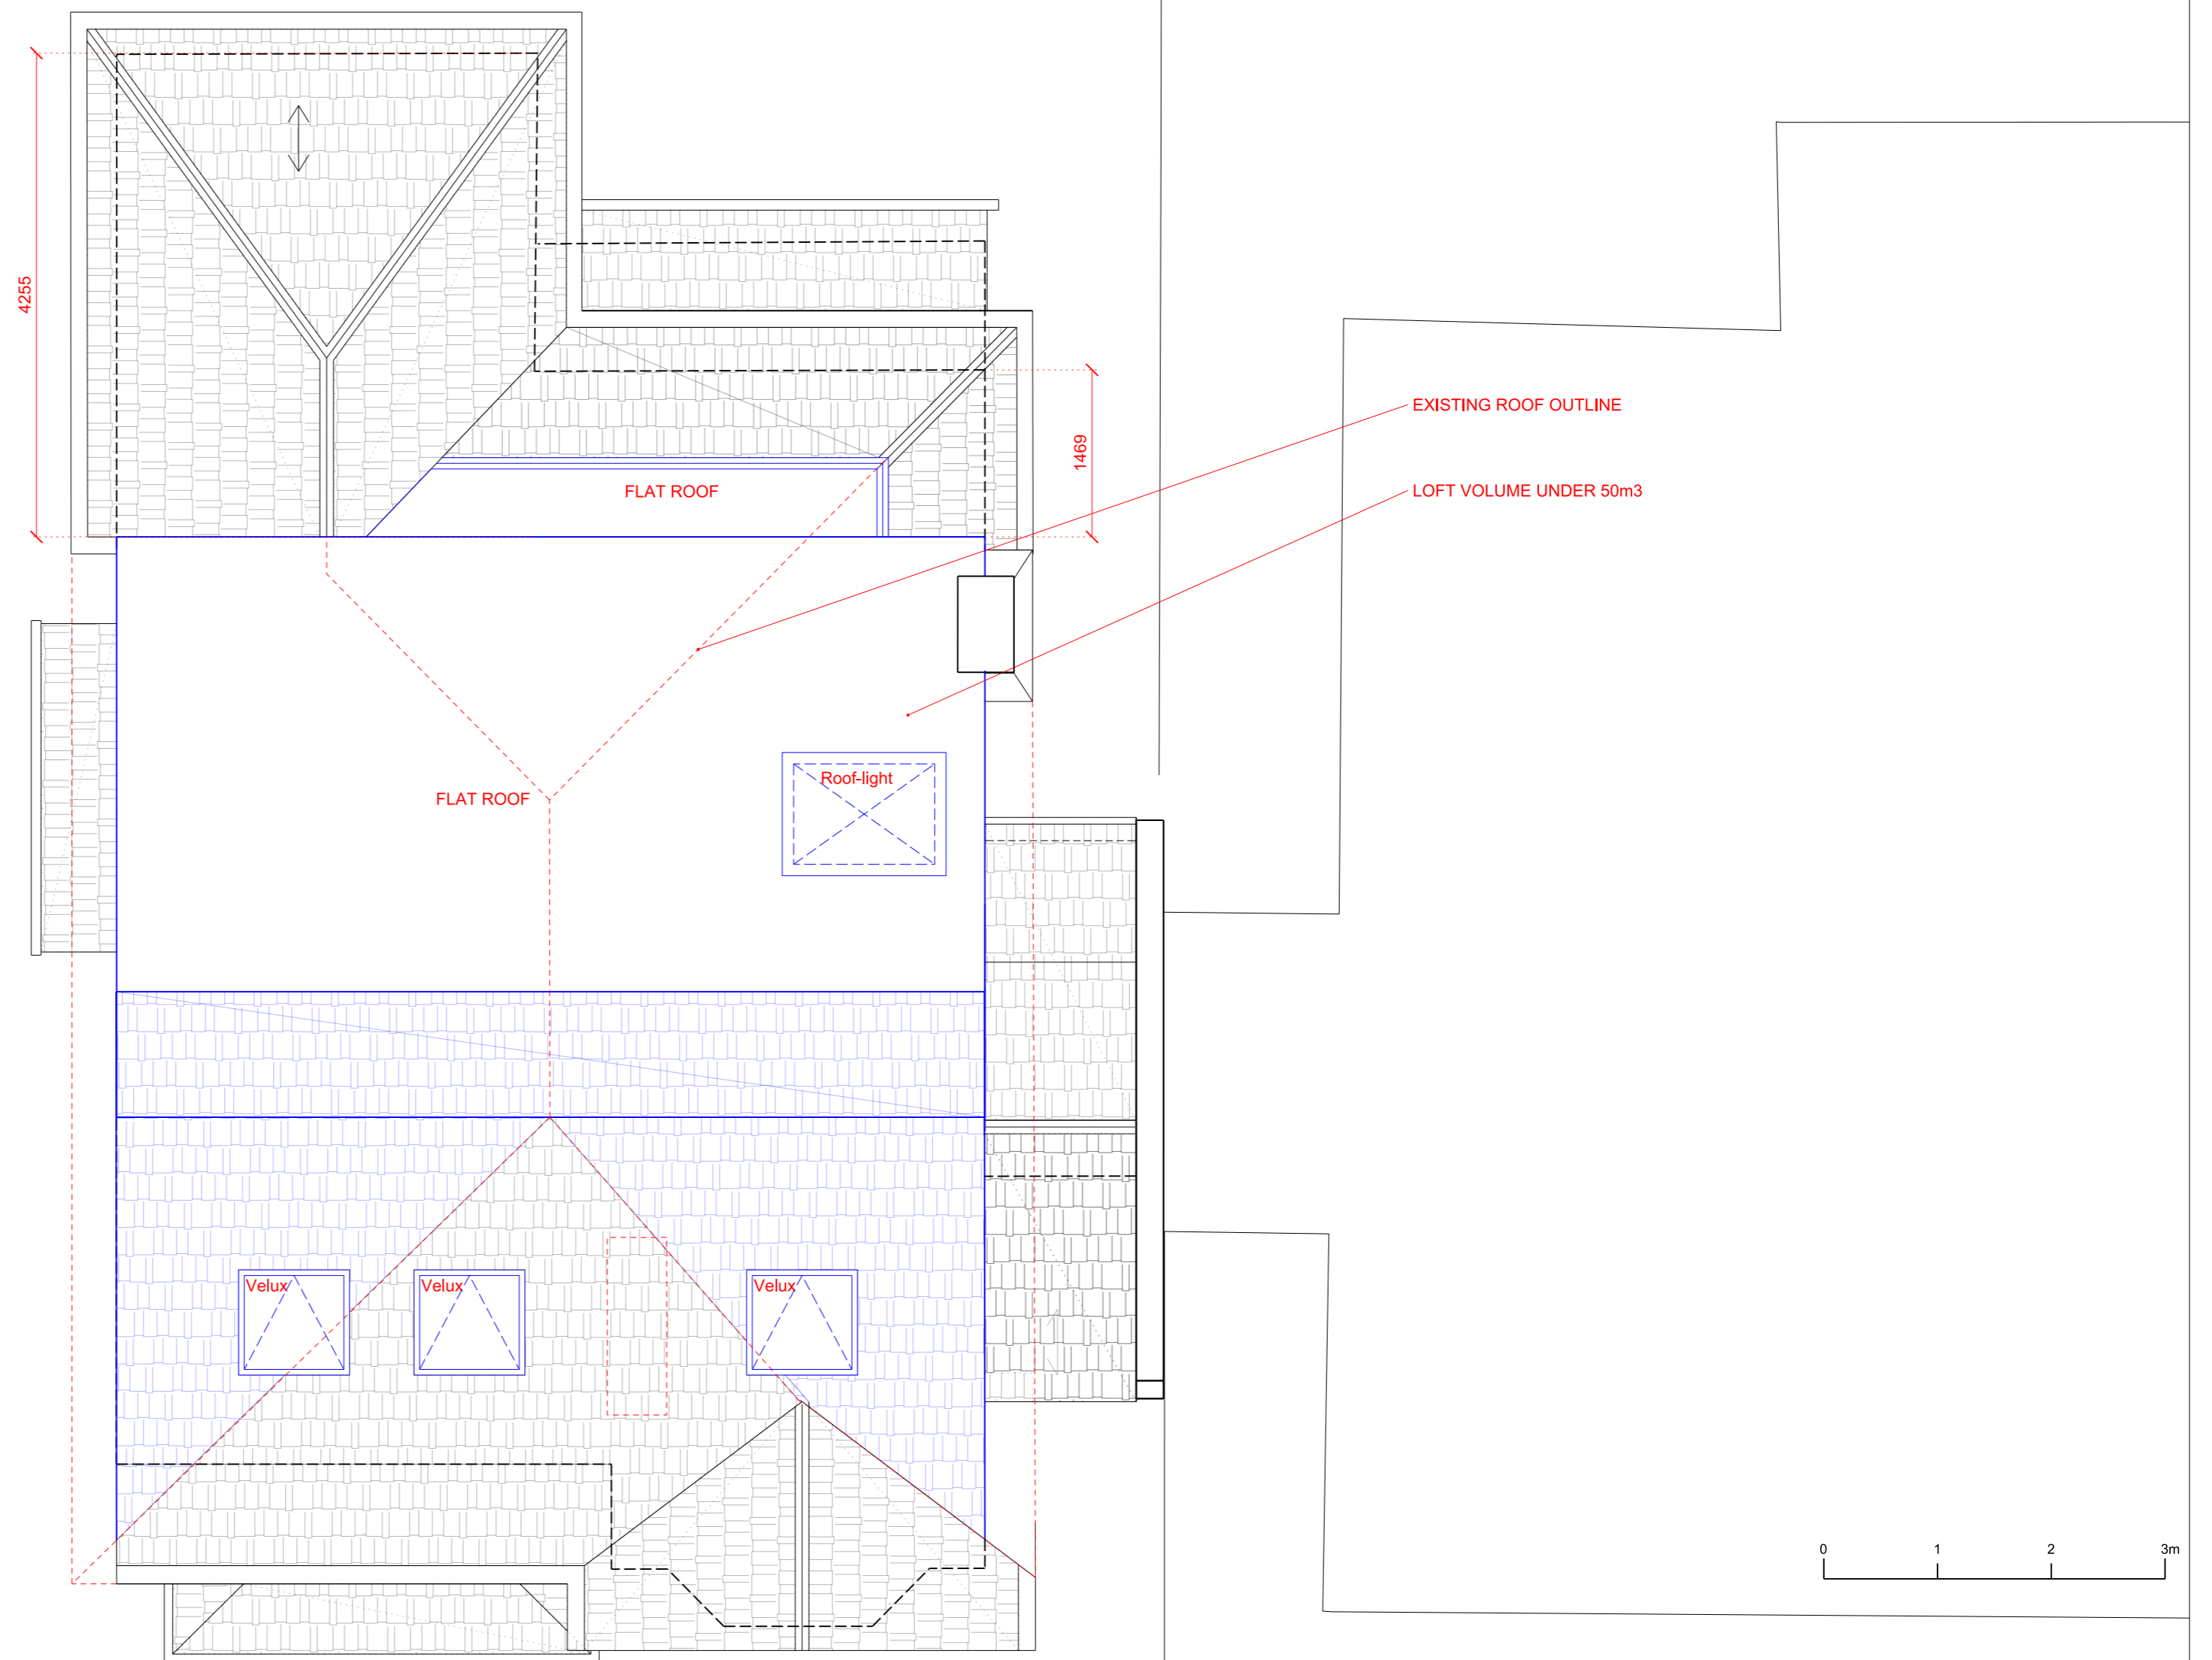


PROPOSED

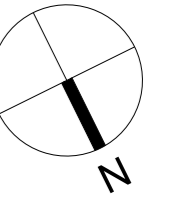

1
204
Proposed
ROOF PLAN
1:50