


Revisions	
P01 16.10.2024	ISSUED FOR PLANNING
P02 30.10.2024	REVISED AFTER SURVEY
P03 17.01.2024	GLAZING PROFILE NOTE ADDED

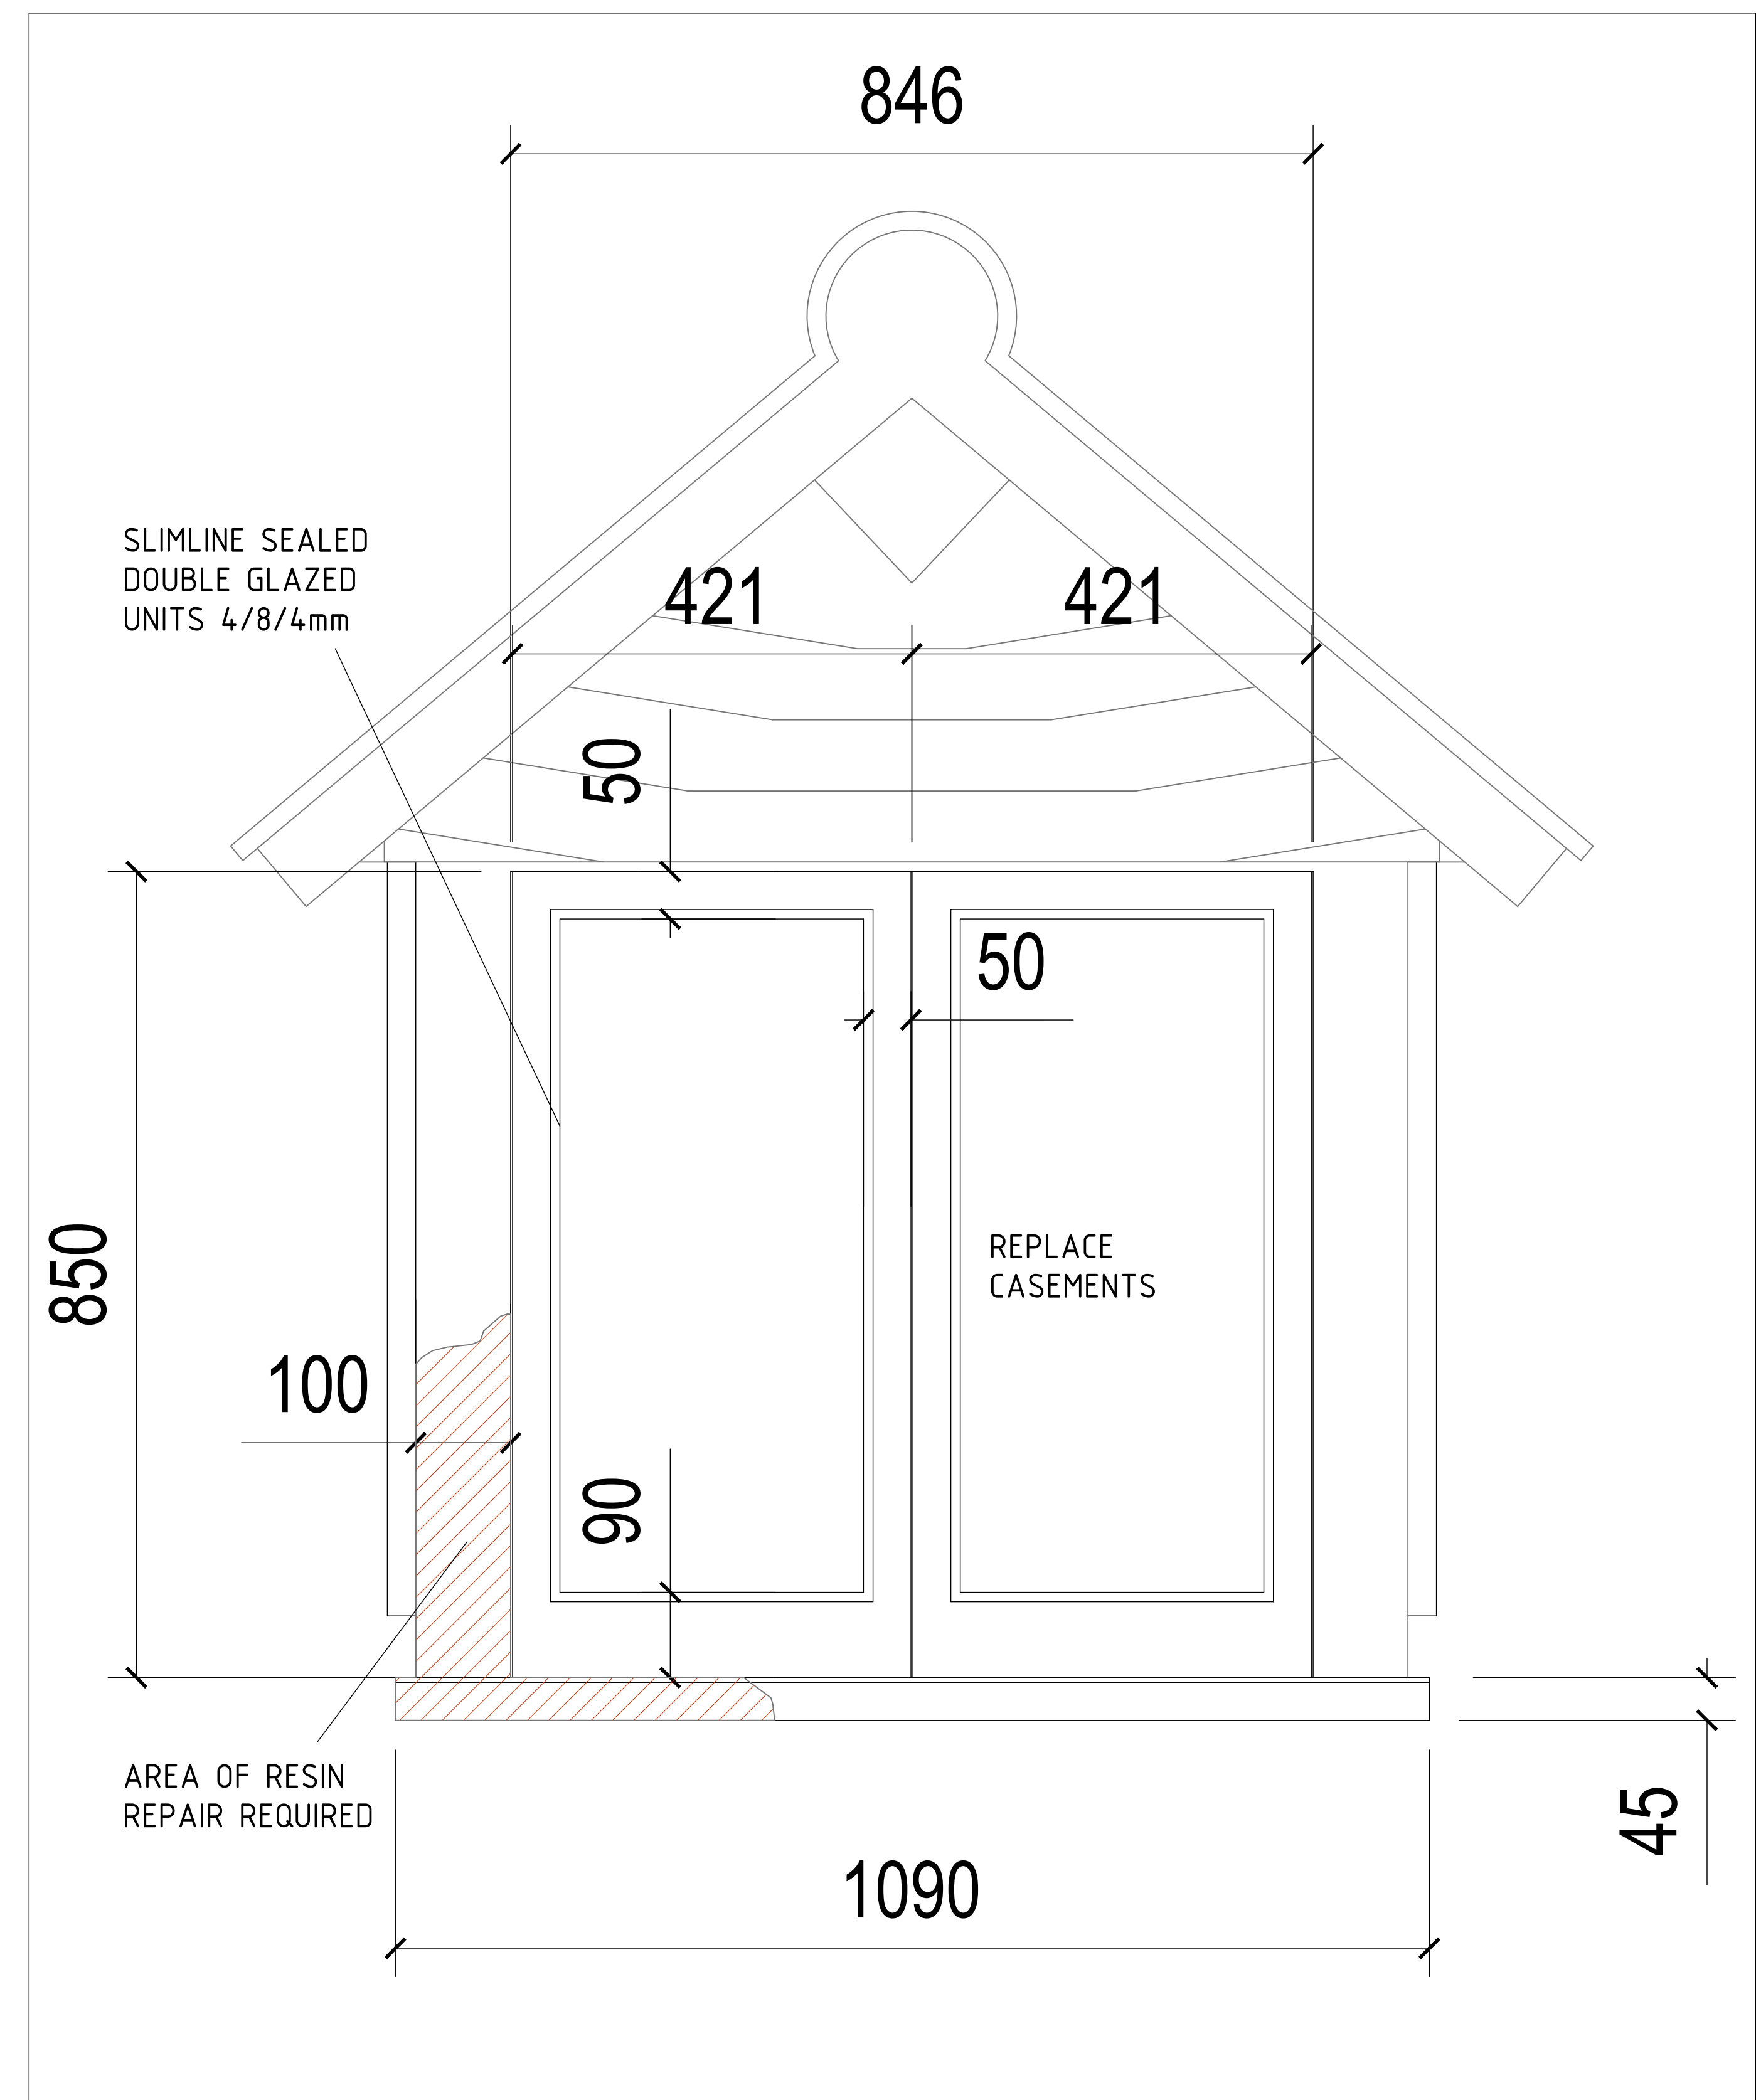


EXISTING TIMBER CASEMENT WINDOW TO DORMER REMOVED AND REPLACED WITH NEW TIMBER CASEMENT TO MATCH LAYOUT AND PROFILE OF ORIGINAL



NB: APPROXIMATE DIMENSIONS ONLY- SITE MEASURE REQUIRED TO ENSURE REPLICATION OF EXISTING WINDOW

Note
Do not scale from this drawing
All dimensions to be checked on site.
Report any discrepancies to the Architect.
The property of this drawing is vested in Barnsley Hewett & Mallinson Ltd and must not be copied or reproduced in any way without their written consent.
© BHM Architects Ltd

PROPOSED

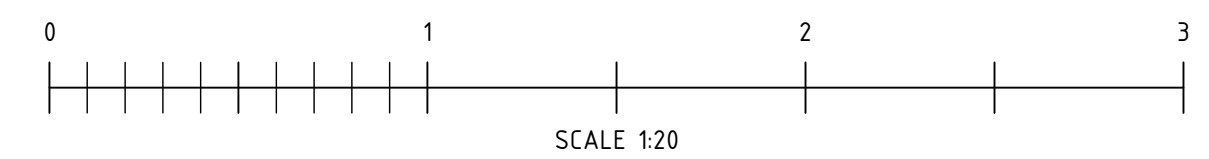

2954 A020 P3		Sheet No. 1
Project 13 THE TERRACE BARNES DORMER WINDOW WORKS	Date OCT 2024	Scale 1:20/1:5@A1
Document type PROPOSED ELEVATION	Drawn by RHP	
Title DORMER WINDOW	Approved by RHP	

Barnsley Hewett & Mallinson

Unit P04,
Old Power Station,
121 Mortlake High Street,
London,
SW14 8SN

Tel. 0208 878 4067
E-mail. mail@bhmacarchitects.com
Web. www.bhmacarchitects.com