


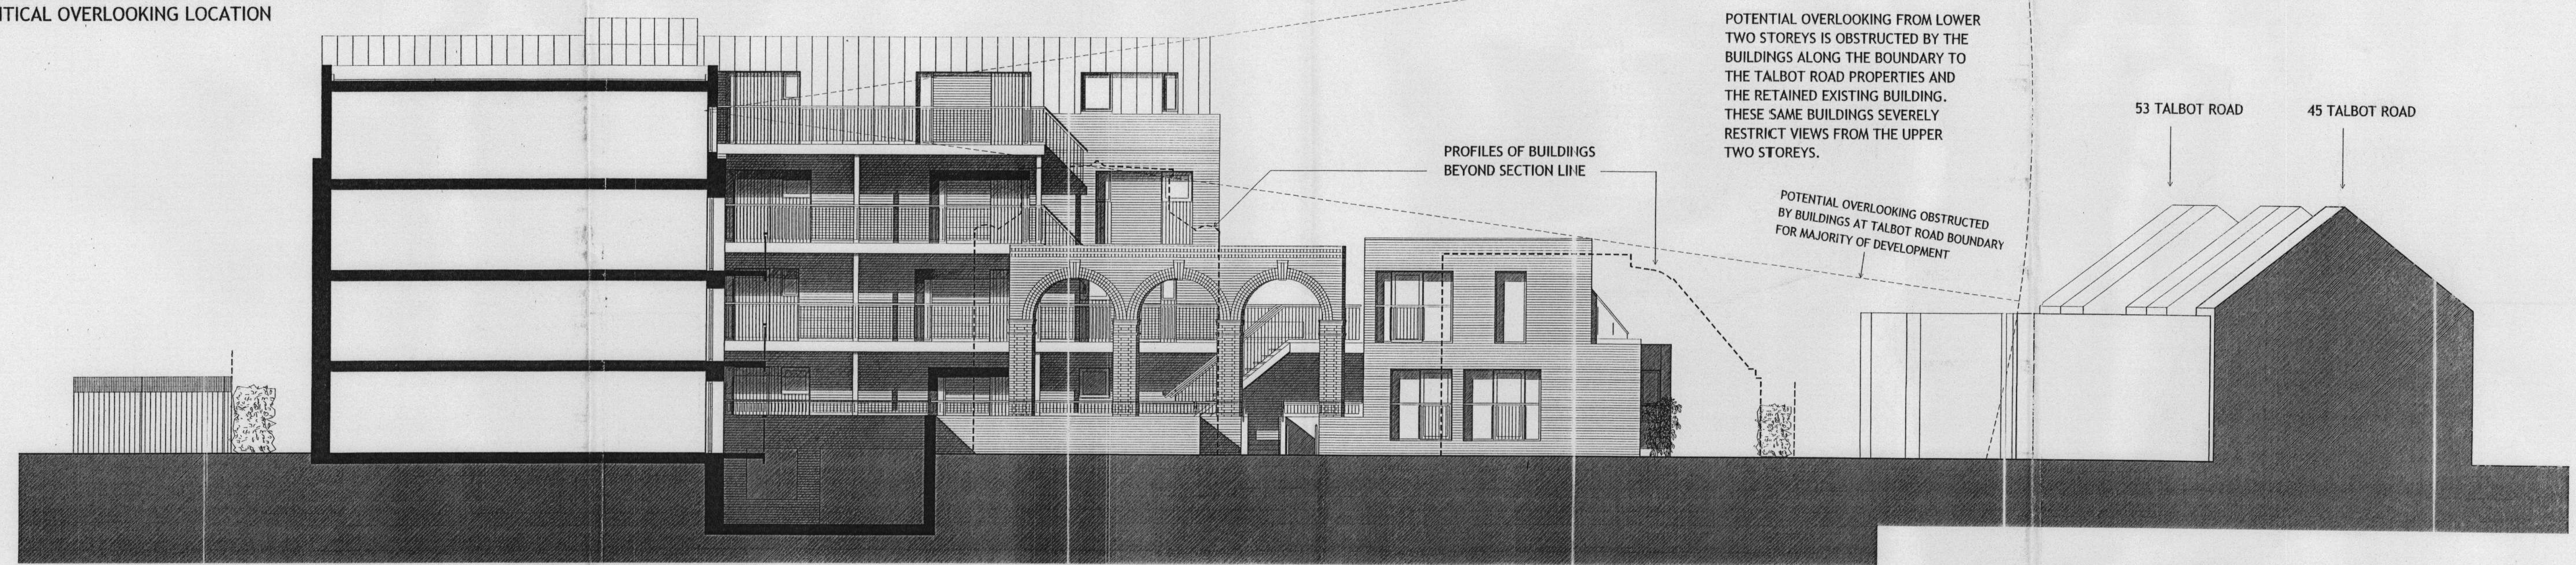

PART PLAN COMBINING LEVELS 1 AND ABOVE IDENTIFYING CRITICAL OVERLOOKING LOCATIONS

SECTION THROUGH SITE AT MOST CRITICAL OVERLOOKING LOCATION



PLANNING

HAMILTON ROAD, TWICKENHAM

FOR HAMILTON LOFTS OVERLOOKING ANALYSIS

DATE: MAY 07 DRAWN: SP CHECKED: CR APPROVED: CR

JOB NO: 3593  
DRAWING: PL46 PI  
SCALE: 1:100@A1 REV

ACANTHUS LW ARCHITECTS

020 8994 2288 fax 020 8747 9001  
Voysey House, Barley Mow Passage, Chiswick London W4 4PN

THE DRAWING IS COPYRIGHT AND UNLESS OTHERWISE STATED BY THE ARCHITECTS, ALL RIGHTS ARE RESERVED TO THE ARCHITECTS.

REVISION	BY	CHKD	APPR	DATE	REVISION	DATE
					P1	PRELIMINARY ISSUE

BY	CHKD	APPR	DATE
SP	CR	CR	.05.C7