


Important Notes

- All dimensions to be checked on site
- Do not scale off this drawing
- All dimensions are shown in mm unless otherwise stated
- Refer to drawing issue sheet for purpose of issue
- If in doubt ask

07/3470 / FUL

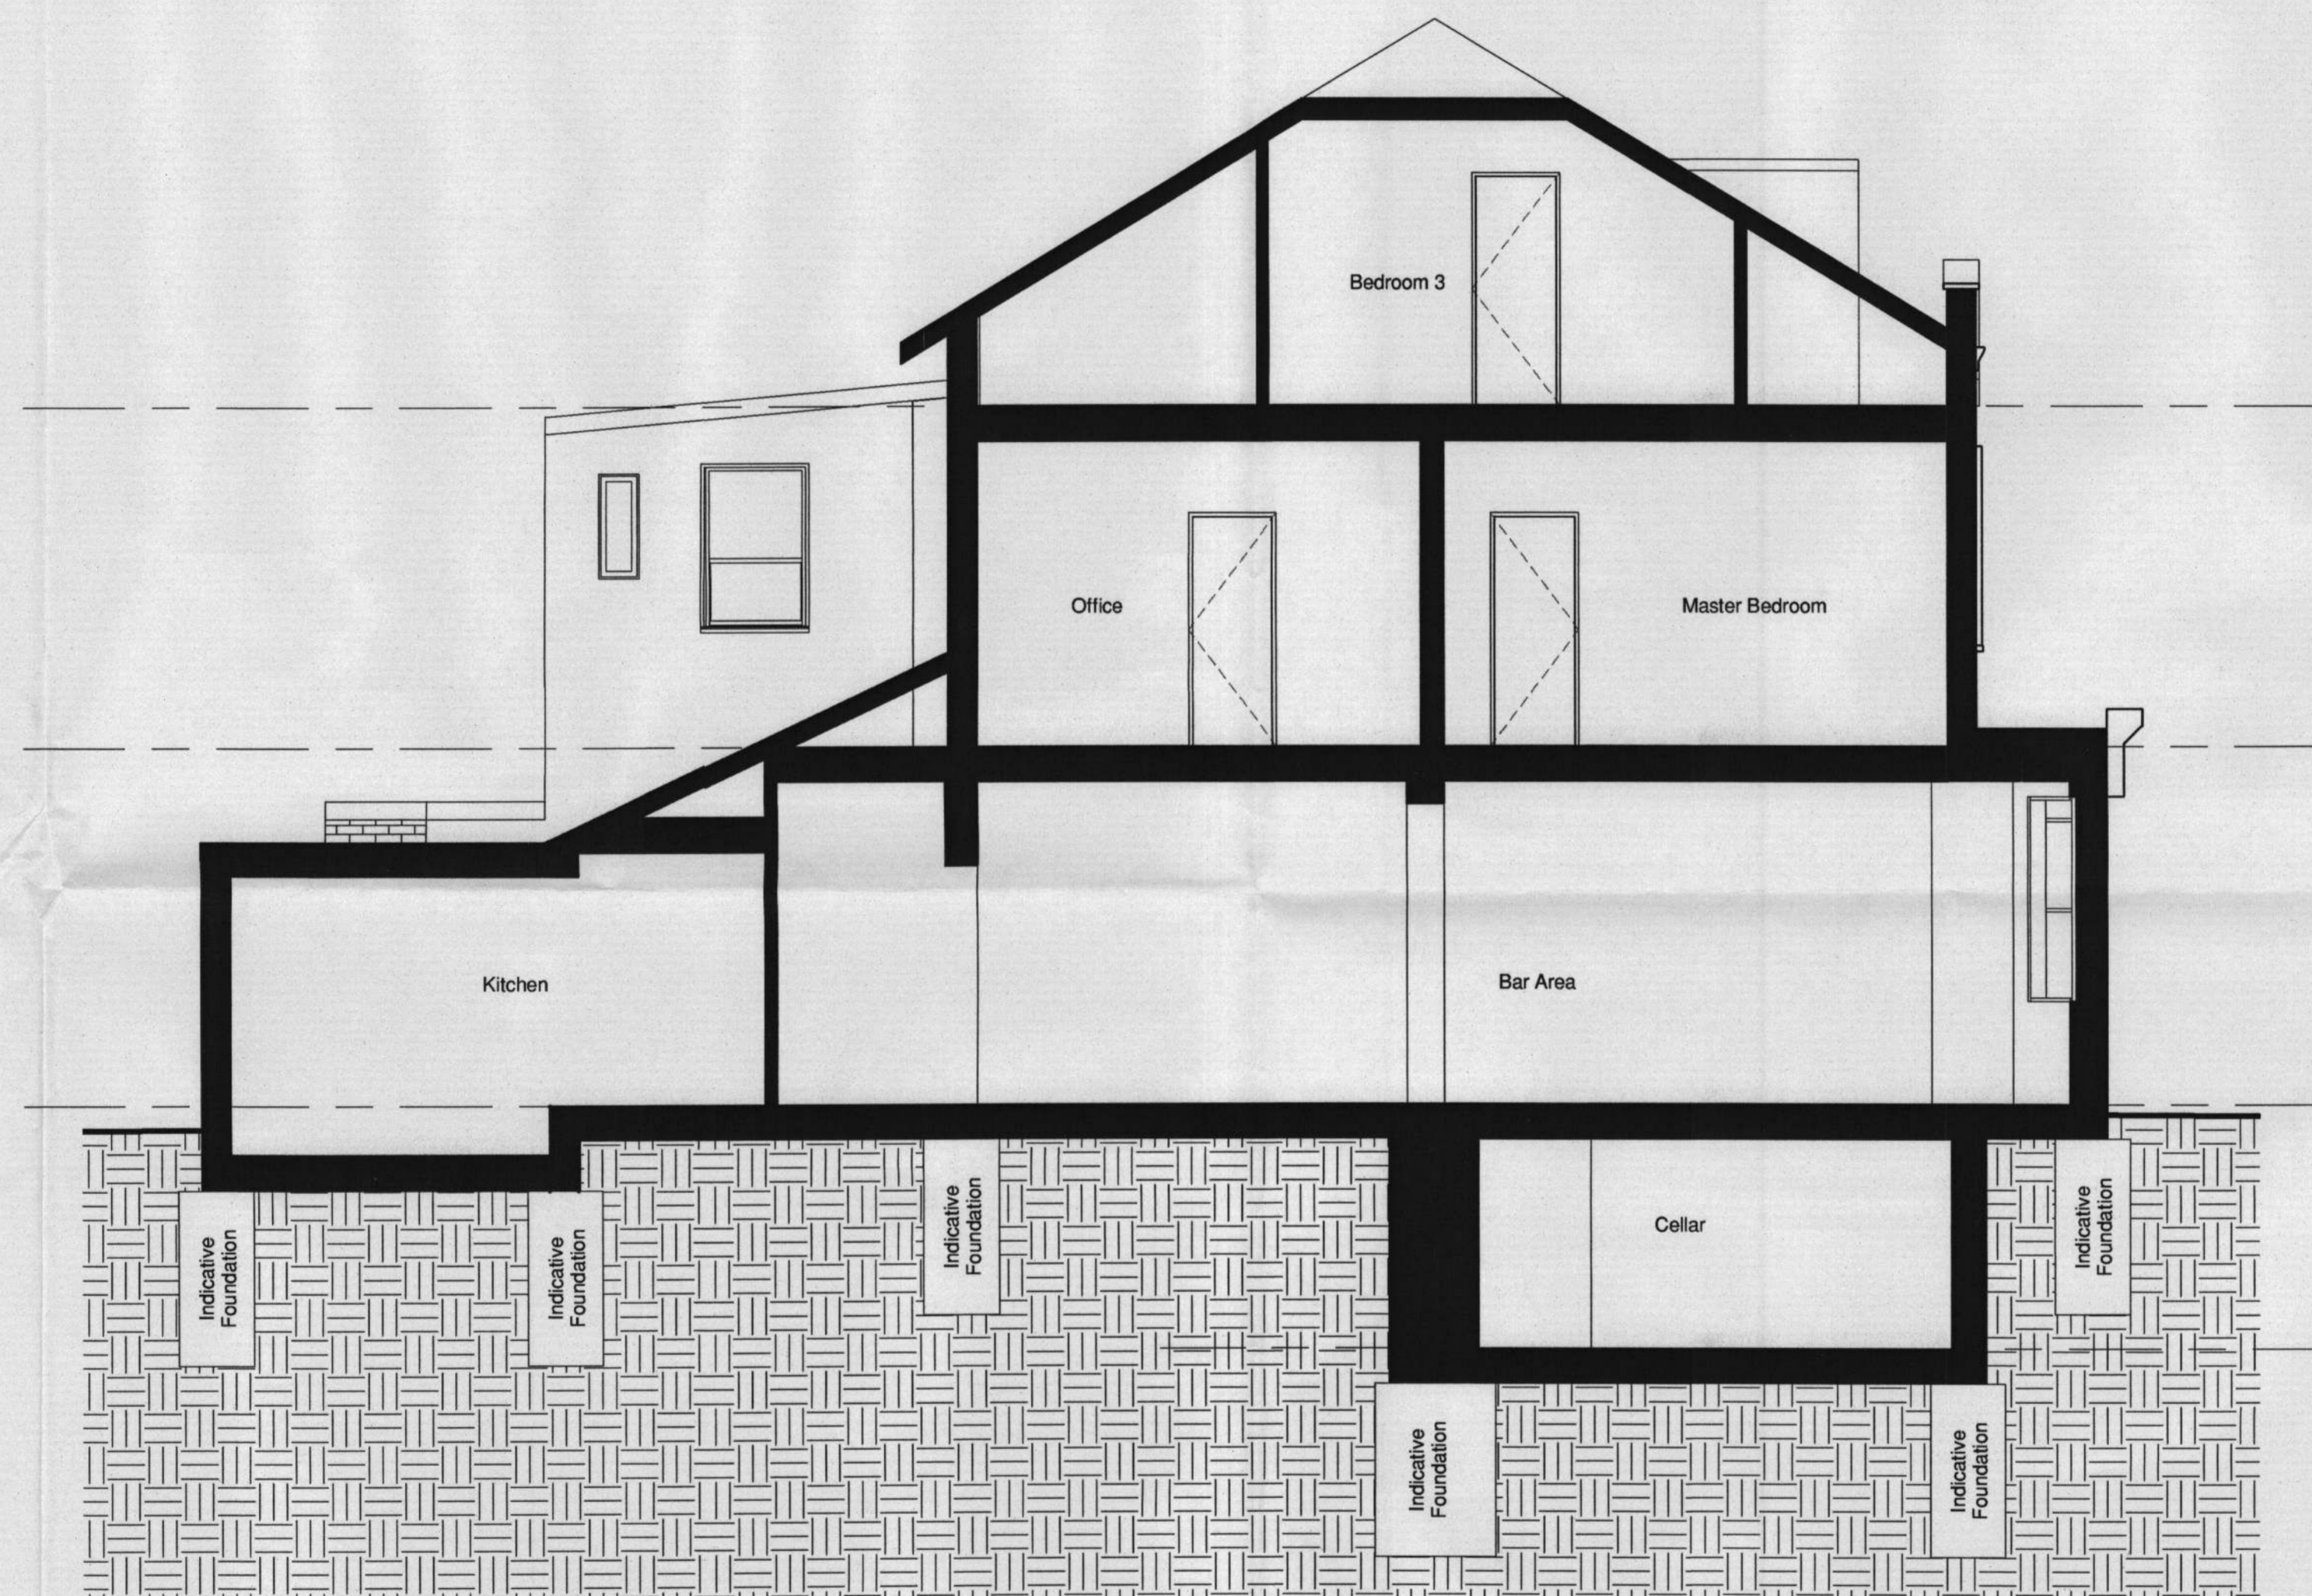

1

Surveyed East West Section

1:50 @ A1 1:100 @ A3

LONDON BOROUGH OF
RICHMOND UPON THAMES
05 OCT 2007
PLANNING

Revision	Date

HFBT Architects

London Office
Unit C, 3 Whitacre Mews
26-34 Stannary Street
London SE11 4AB

Thames Gateway Office
39 Progress Road
Leigh-On-Sea
Essex S59 5PR

T 0870 766 9371
F 0870 766 9372
E mail@hfbt.co.uk



Client
Dukelease Properties Ltd

Project Title
209 Waldergrave Road

Drawing Title
East West Section

Scale 1:50 @A1 / 1:100 @A3 - Unless otherwise stated

Date 31/05/06

Project Number 493

Drawing Number EX.305

Revision