

Important Notes


- All dimensions to be checked on site
- Do not scale off this drawing
- All dimensions are shown in mm unless otherwise stated
- Refer to drawing issue sheet for purpose of issue
- If in As no benchmark available we estimate our levels to be 10m below the Ordnance Survey benchmark level

Abbreviations:
 BT British Telecom Cover
 CATV Cable TV
 GV Gas Valve
 LP Lamp Post
 MWB Metropolitan Waterboard

Trees Abbreviations:
 G Girth
 H Height
 S Spread

07/3470 / FUL

LONDON BOROUGH OF
 RICHMOND UPON THAMES
 05 OCT 2007
 PLANNING

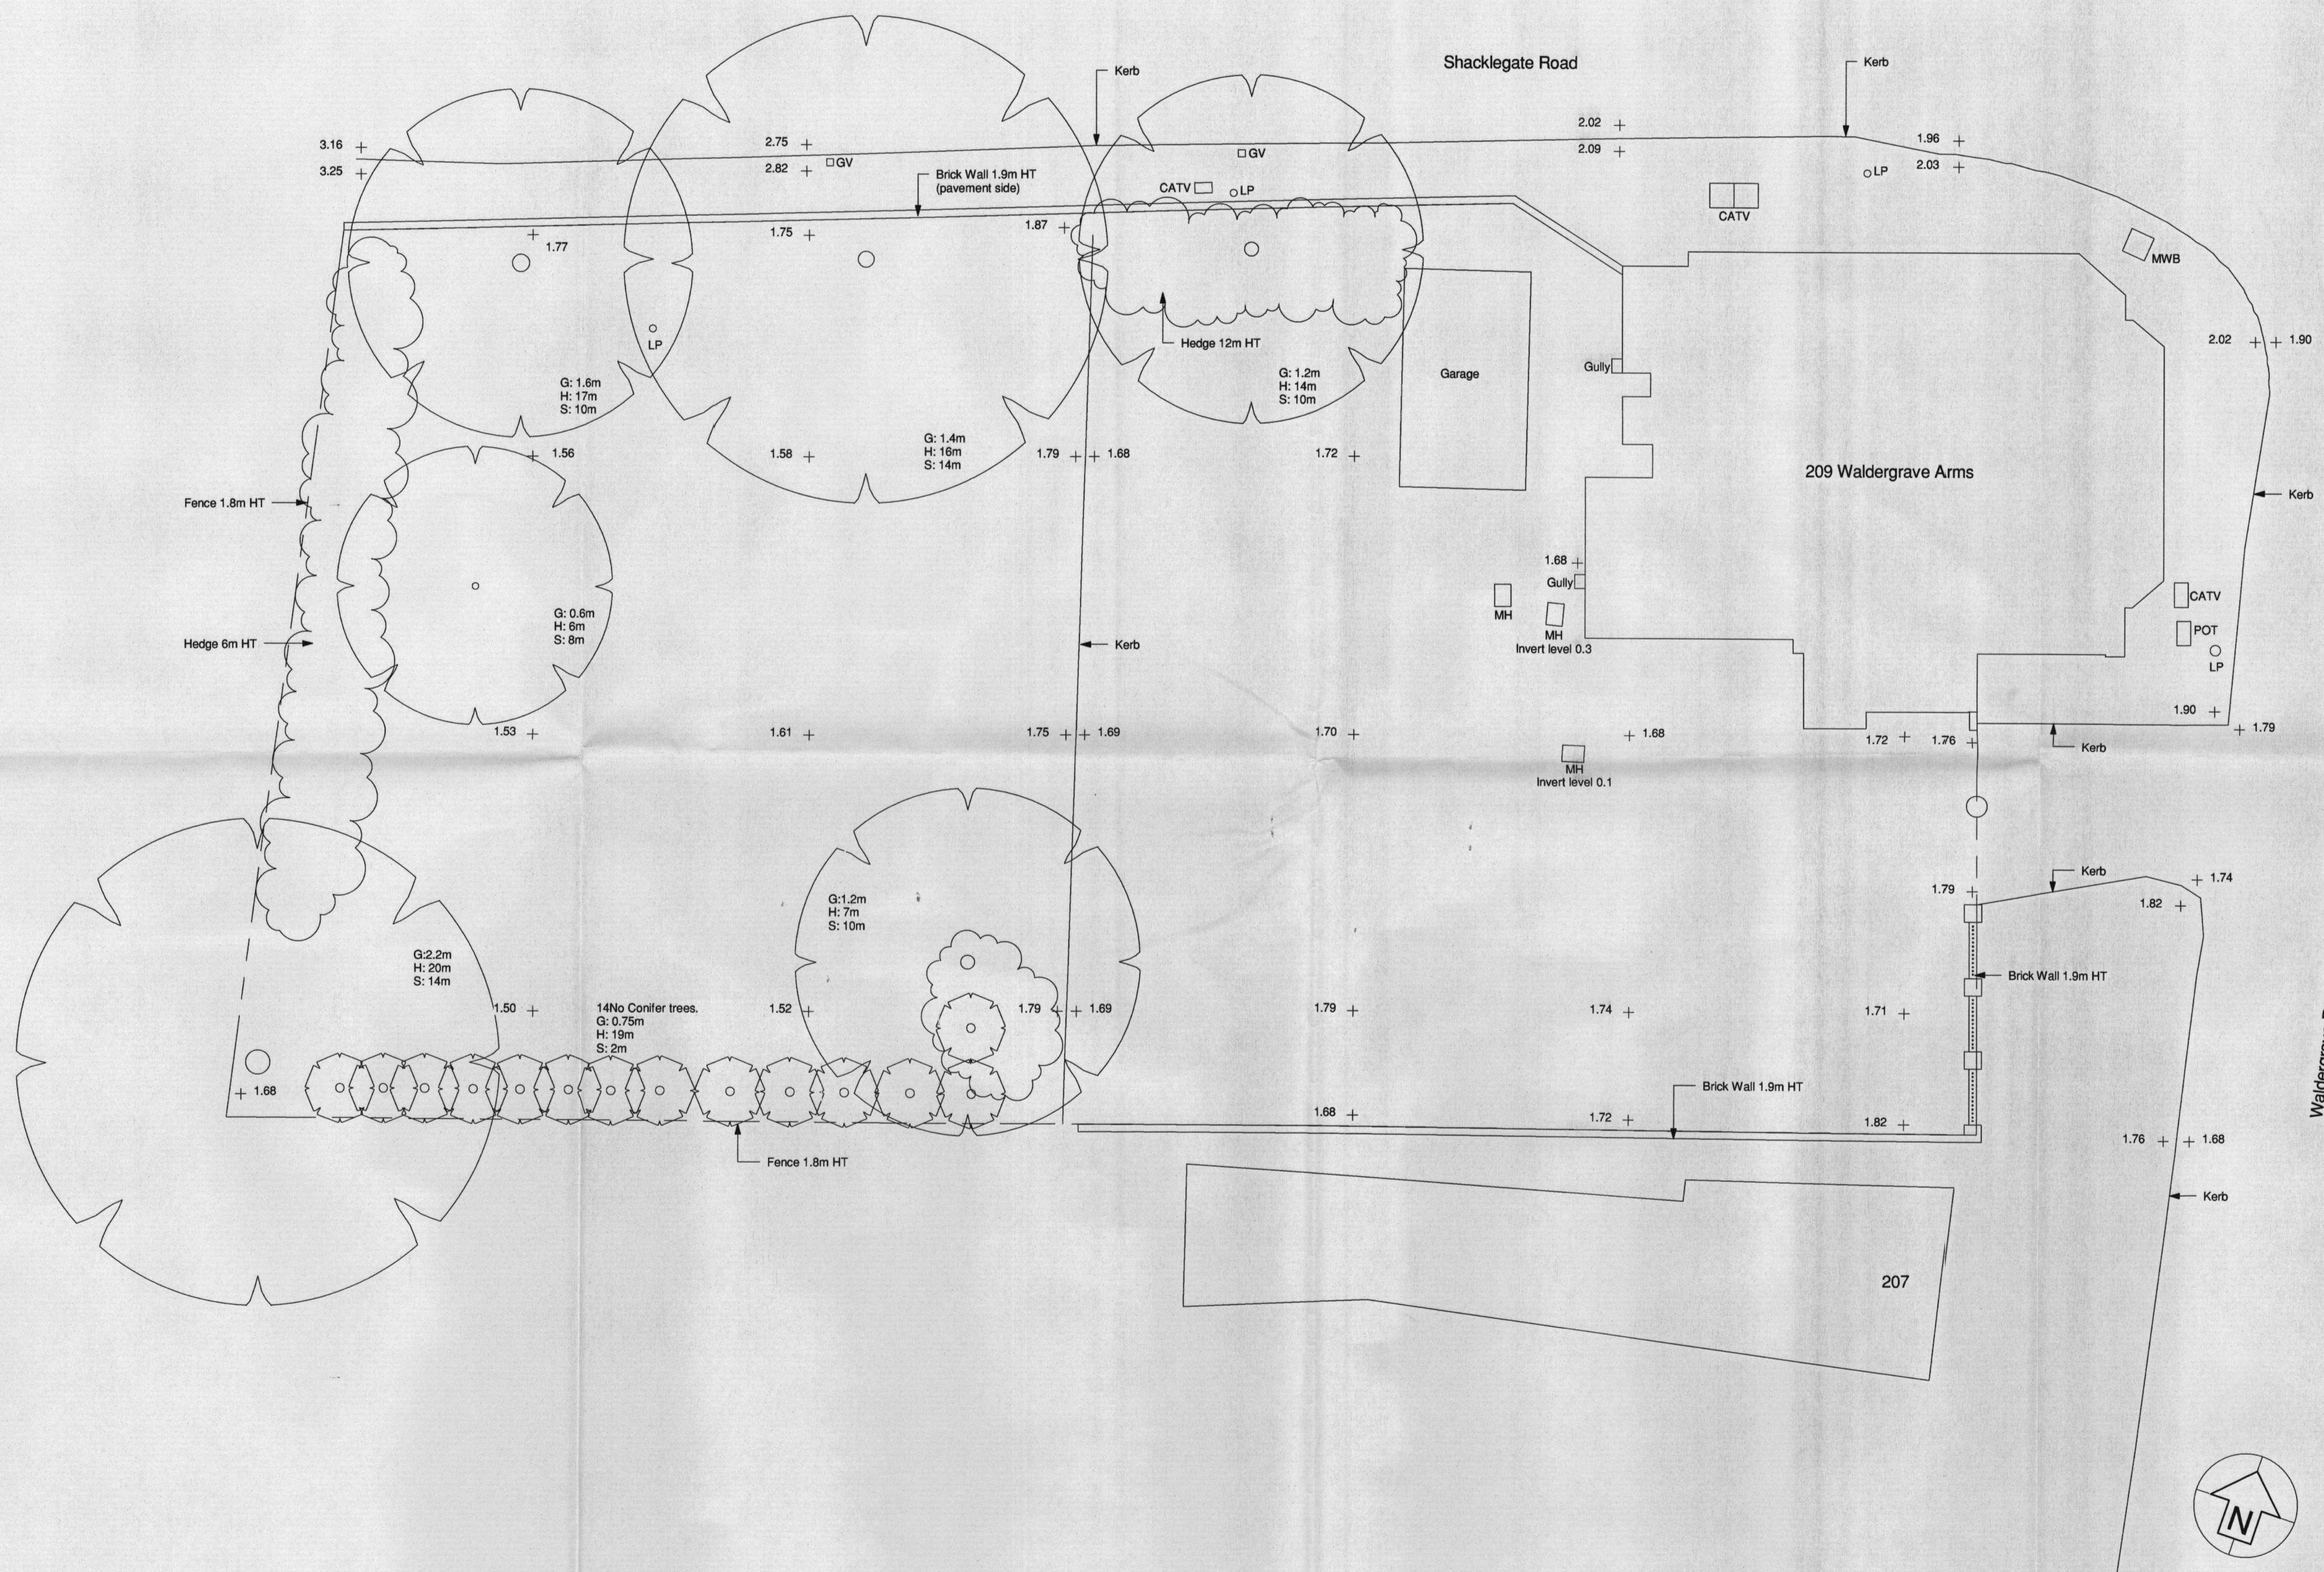

Copyright: This drawing is copyright and reproduction without prior consent is expressly forbidden

1 Site Survey Plan
 1:100 @ A1 1:200 @ A3



Revision	Date

HFBT Architects
 London Office
 Unit C, 3 Whitacre Mews
 26-34 Stannary Street
 London SE11 4AB
 Thames Gateway Office
 39 Progress Road
 Leigh-On-Sea
 Essex SS9 5PR
 T 0870 766 9371
 F 0870 766 9372
 E mail@hfbt.co.uk

Client
Dukeless Properties Ltd
 Project Title
209 Waldergrave Road
 Drawing Title
Site Survey Plan

Scale 1:50 @A1 / 1:100 @A3 - Unless otherwise stated
 Date 31/05/06
 Project Number Drawing Number Revision
 493 EL207