


Important Notes

- All dimensions to be checked on site
- Do not scale off this drawing
- All dimensions are shown in mm unless otherwise stated
- Refer to drawing issue sheet for purpose of issue
- If in doubt ask

07/3470/FUL

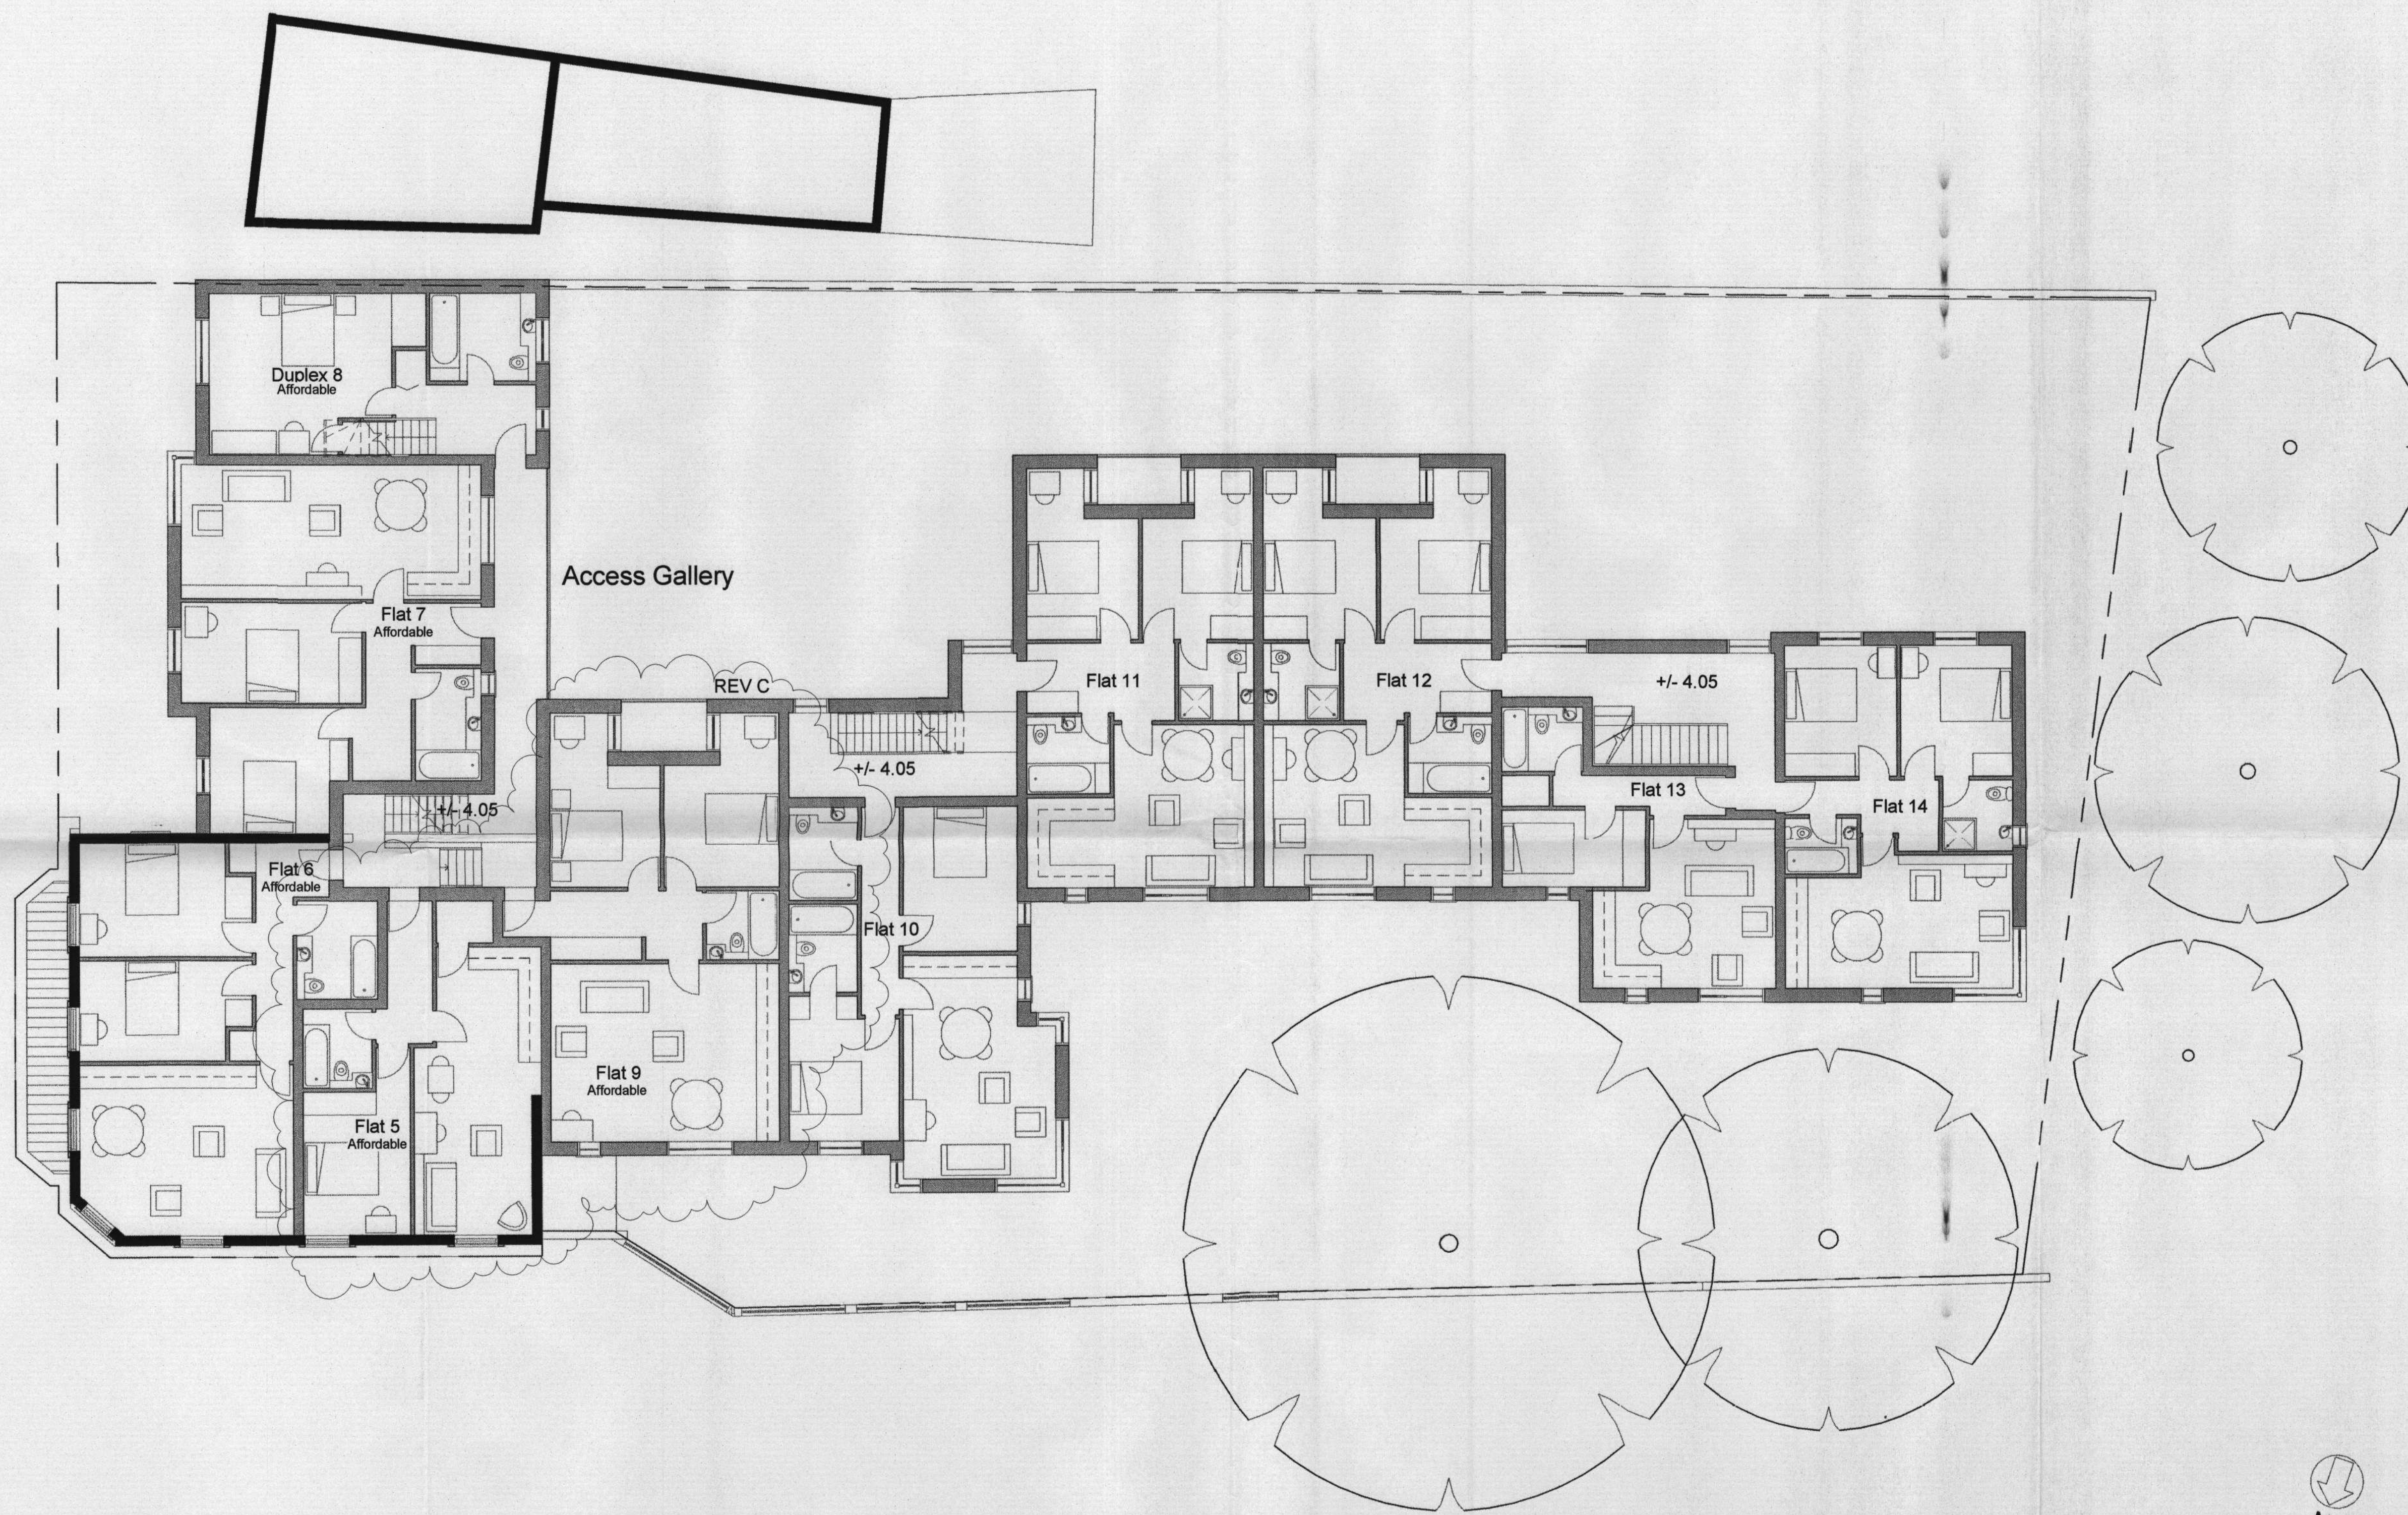

LONDON BOROUGH OF
RICHMOND UPON THAMES
05 OCT 2007
PLANNING

PLANNING APPLICATION

Revision	Date
C	30/08/07
B	11/08/07
A	28/03/07

HFBT Architects
London Office
Unit C, 3 Whitacre Mews
26-34 Stannary Street
London SE11 4AB



Thames Gateway Office
39 Progress Road
Leigh-On-Sea
Essex SS9 5PR

T 0870 766 9371
F 0870 766 9372
E mail@hfbt.co.uk

Client
Dukelease Properties Ltd

Project Title
209 Waldegrave Road

Drawing Title
**Proposed First Floor
Scheme 10**

Scale	Date	Project Number	Drawing Number	Revision
1:50 @A1 / 1:100 @A3 - Unless otherwise stated	26.10.06	493	PL_208	C

1 Proposed First Floor
1:100 @ A1 1:200 @ A3

Copyright: This drawing is copyright and reproduction without prior consent is expressly forbidden