


Important Notes

- All dimensions to be checked on site
- Do not scale off this drawing
- All dimensions are shown in mm unless otherwise stated
- Refer to drawing issue sheet for purpose of issue
- If in doubt ask

NOTES:

- 1) Landscaping indicative only - To be agreed with Local Authority
- 2) Bike shelters to include proprietary bike stands and purpose designed hardwood shelters

07/3470/FUL

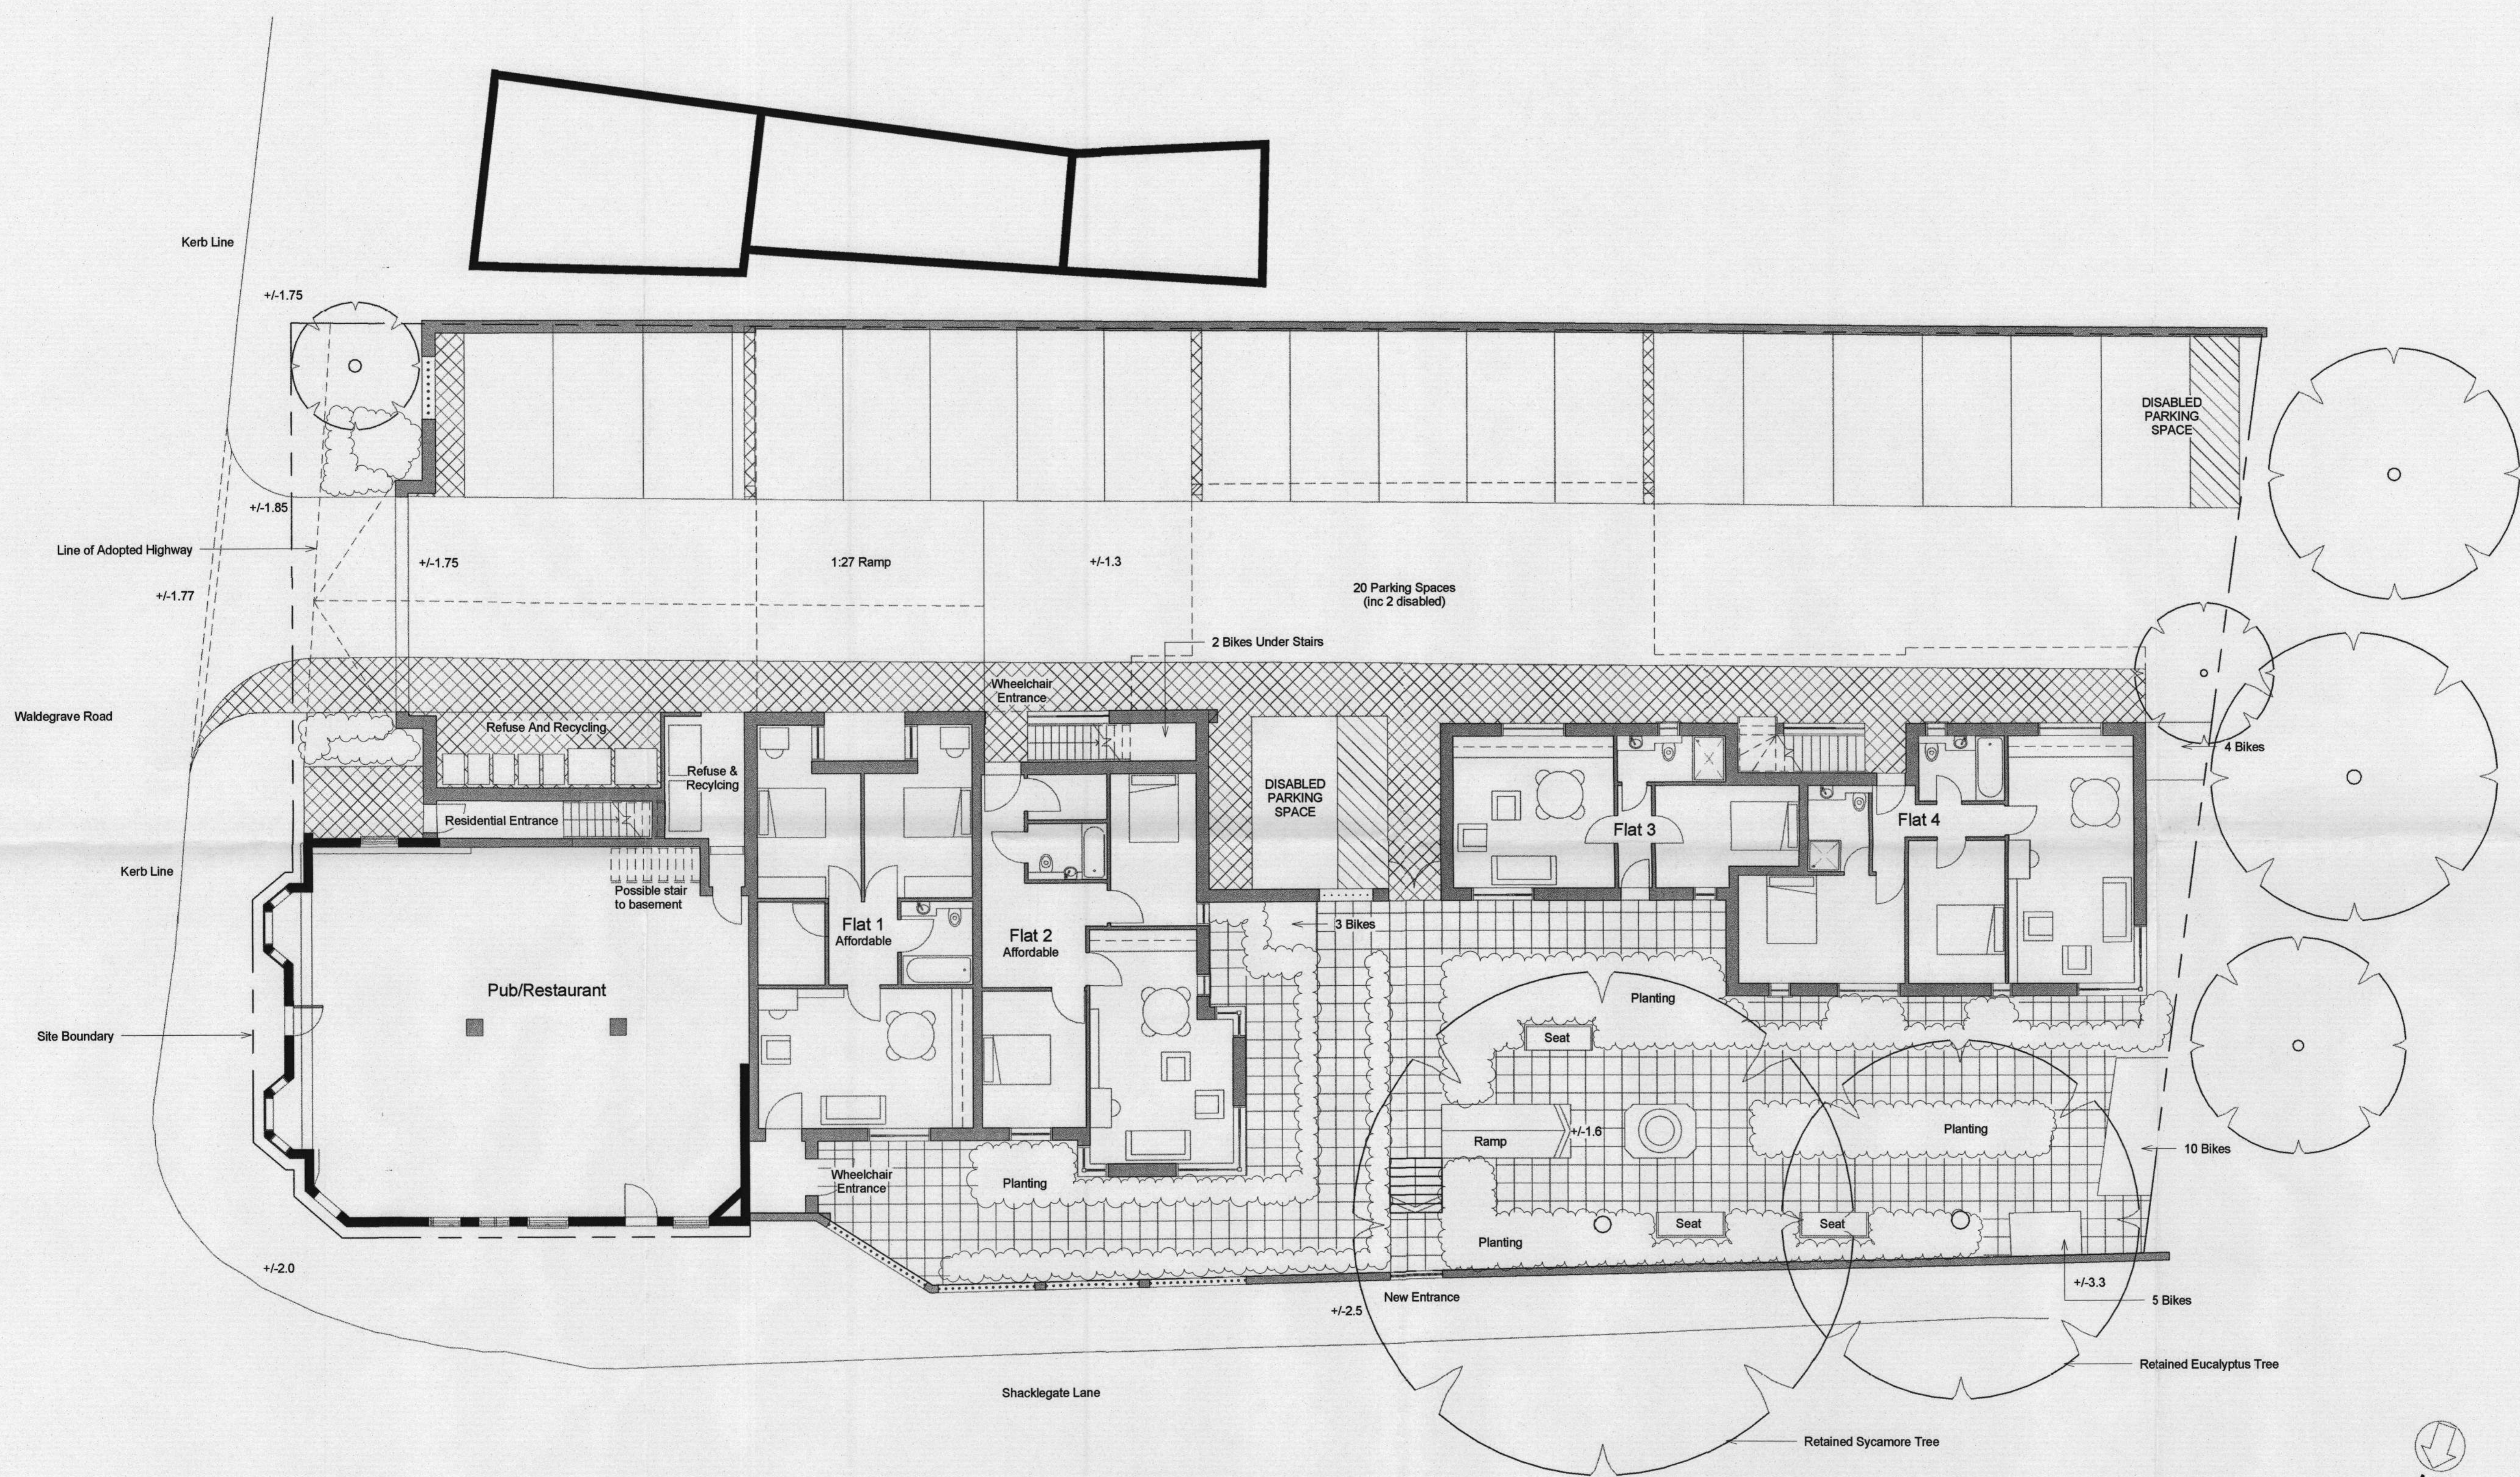

LONDON BOROUGH OF RICHMOND UPON THAMES
05 OCT 2007
PLANNING

PLANNING APPLICATION


1 Proposed Ground Floor
1:100 @ A1 1:200 @ A3

Revision	Date
A	1/06/07

HFBT Architects
London Office
Unit C, 3 Whitacre Mews
26-34 Stannary Street
London SE11 4AB

Thames Gateway Office
39 Progress Road
Lleigh-On-Sea
Essex SS9 5PR

T 0870 766 9371
F 0870 766 9372
E mail@hfbt.co.uk

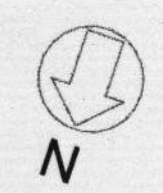

Client
Dukelease Properties Ltd

Project Title
209 Waldegrave Road

Drawing Title
Proposed Ground Floor Scheme 10

Scale	Date	Project Number	Drawing Number	Revision
1:50 @A1 / 1:100 @A3 - Unless otherwise stated	26.10.06	493	PL.207	A

Copyright: This drawing is copyright and reproduction without prior consent is expressly forbidden