


RECEIVED
18 APR 2008
PLANNING

08/0307/FUL

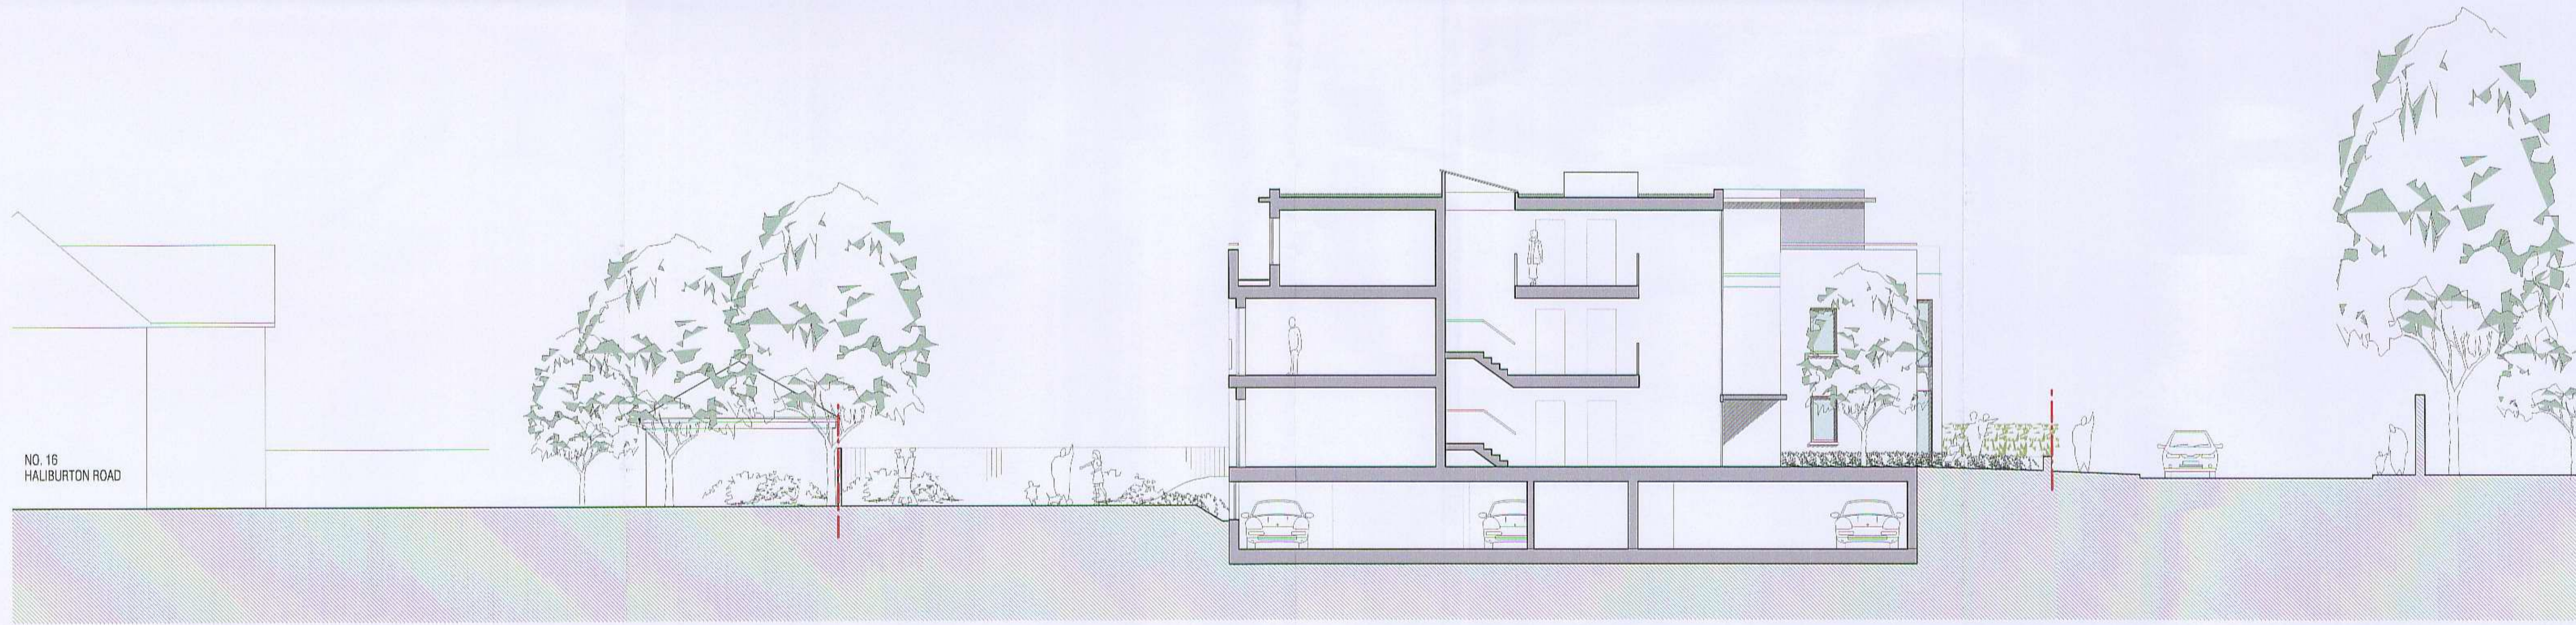

SECTION AA



SECTION BB

Revisions
A: 20.03.08 - #259 location adjusted to match survey.
Elevation of south east corner at second floor level adjusted to match plans.

PLANNING

Project
361 - 367A ST MARGARETS ROAD
Drawing
PROPOSED SECTIONS AA & BB
Drawing No.
SMR - 106A

Scale
1:100 @ A1

Date
06.12.07

CLIVE CHAPMAN
ARCHITECTS
4 EEL PIE ISLAND
TWICKENHAM MIDDX
MIDDLESEX TW1 3DY
TELEPHONE 020 8661 4837
FACSIMILE 020 8744 1132
E MAIL C@CCAR.CO.UK