


06/3890/ FUL

RECEIVED
10 NOV 2006
PLANNING

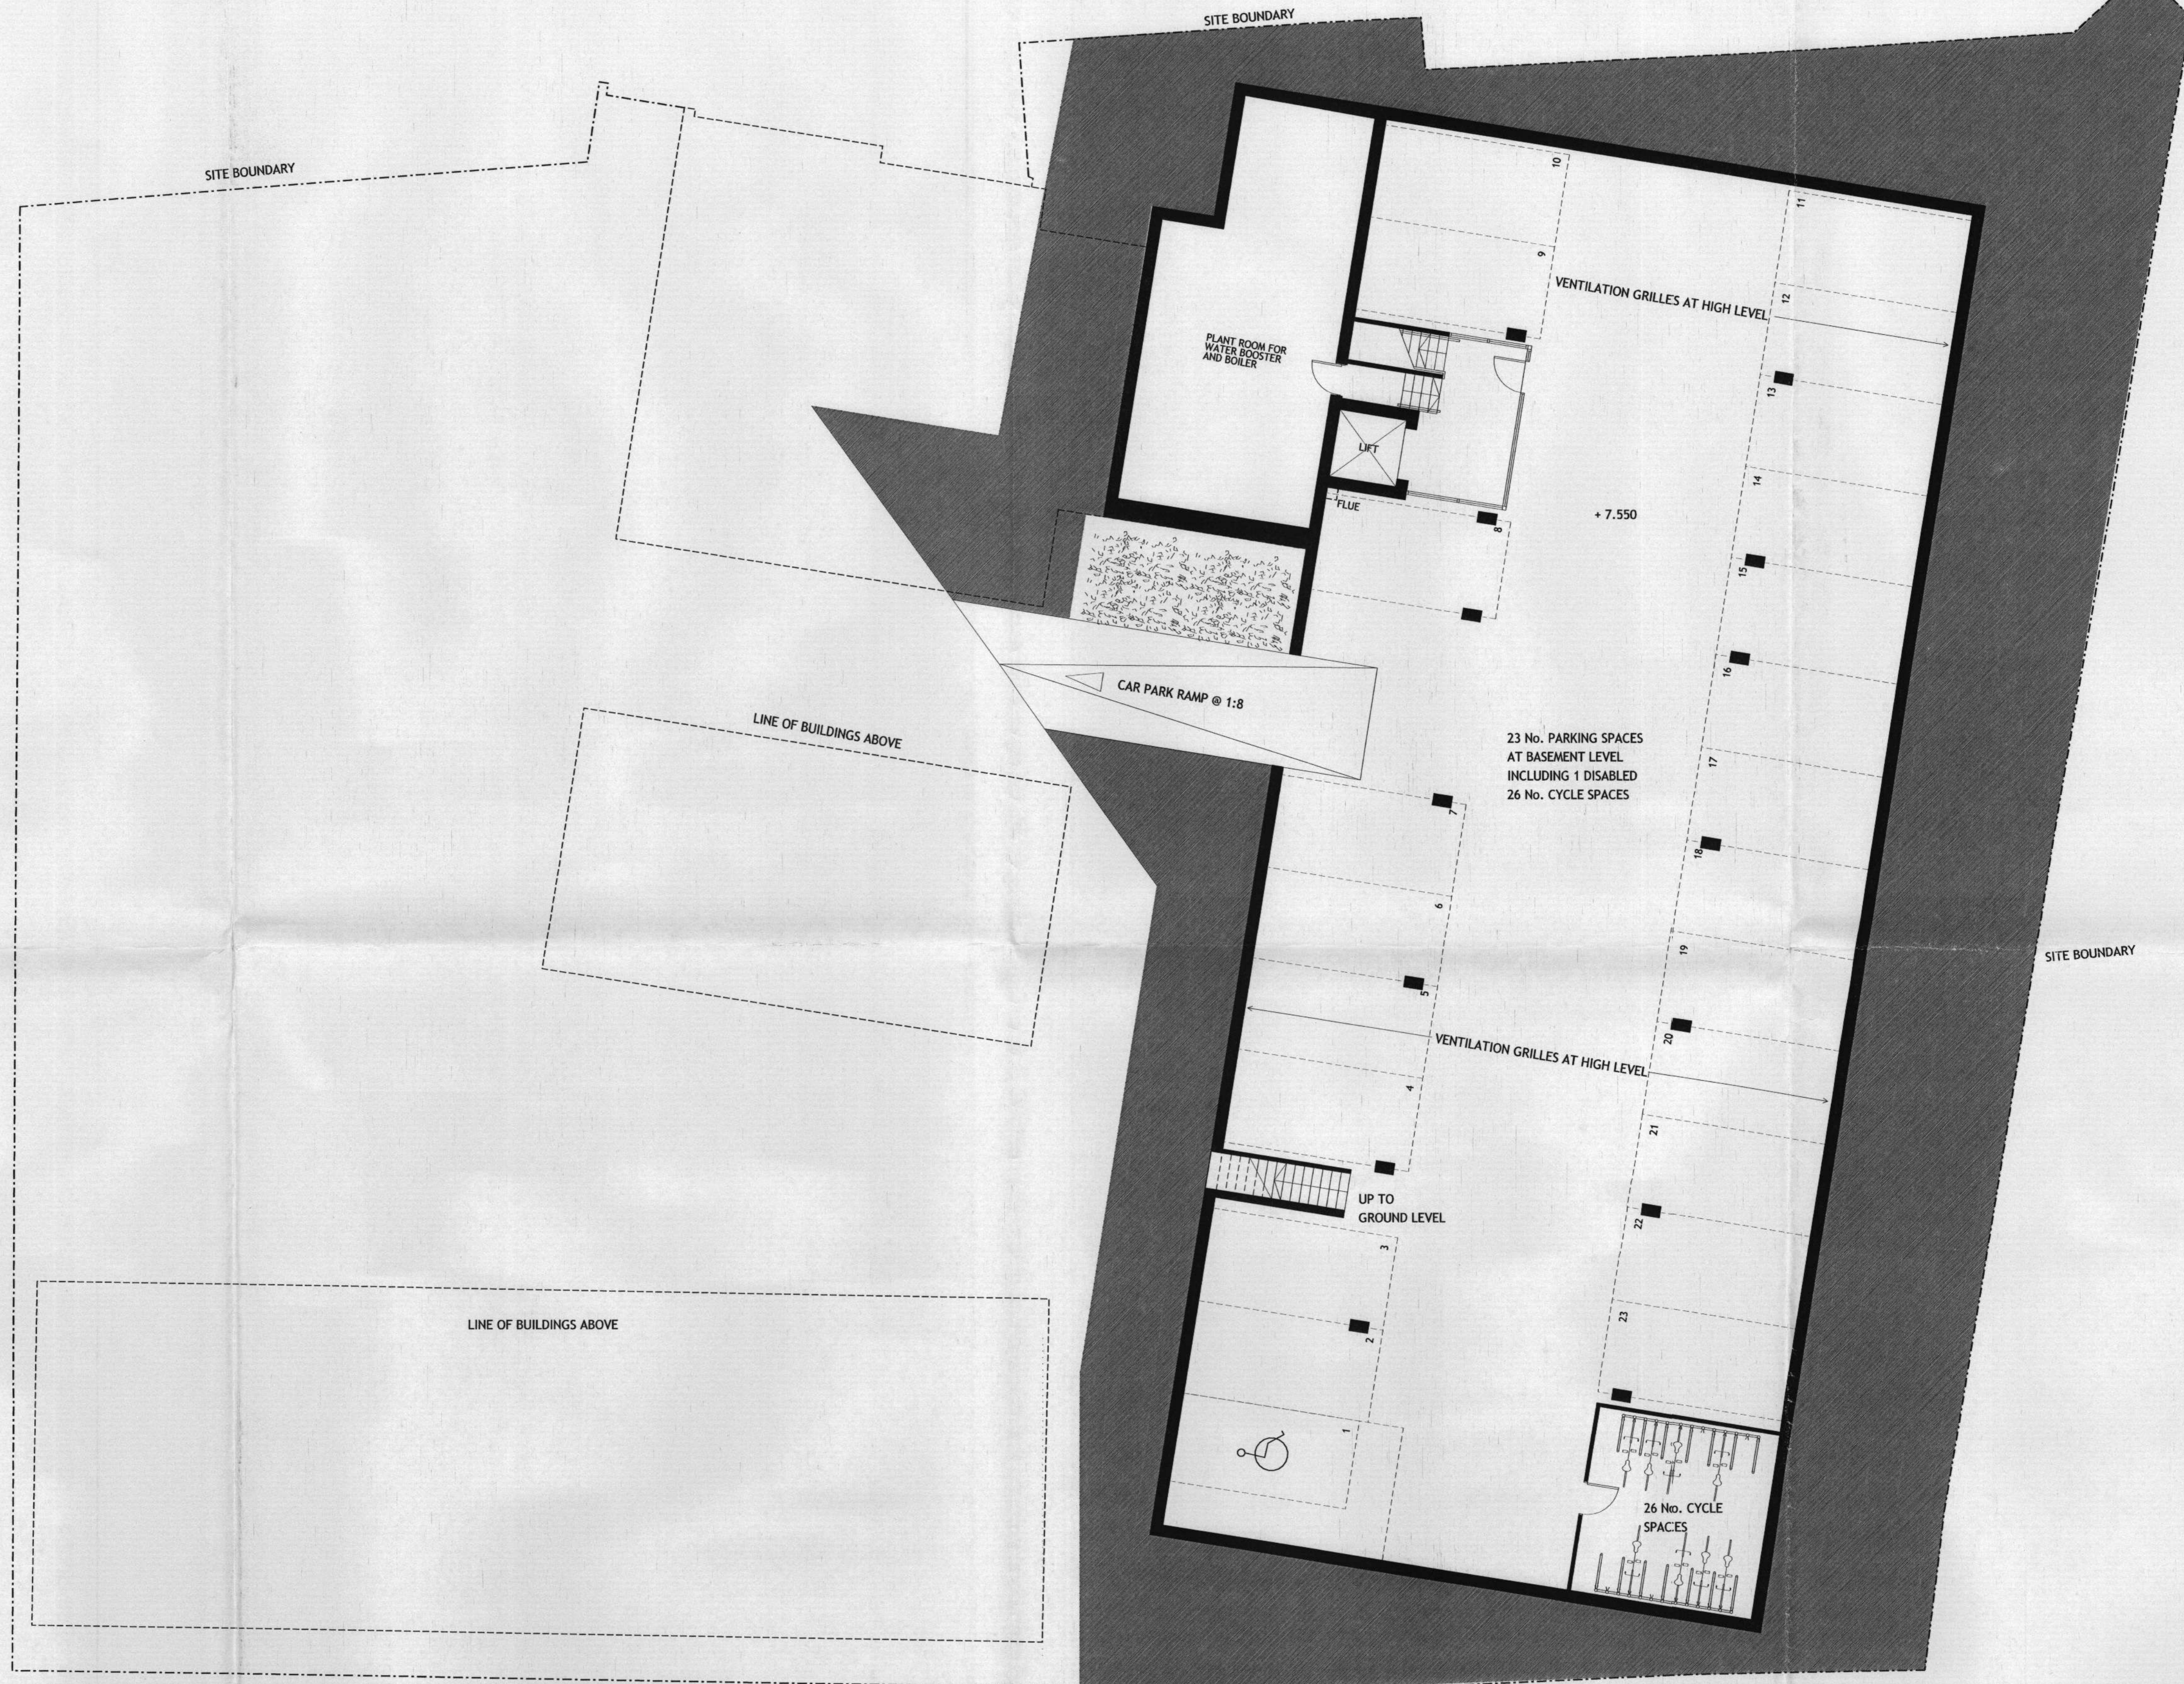

REVISION	BY	CHKD	APPRV	DATE	REVISION	BY	CHKD	APPRV	DATE
					P1	AK	SP		30.10.06

P1 PRELIMINARY ISSUE

PLANNING

HAMILTON ROAD, TWICKENHAM		JOB NO.	3593
FOR HAMILTON LOFTS		DRAWING	PL34 PI
BASEMENT PLAN		SCALE	1:100@A1
DATE	OCT 06	DRAWN	SP
CHECKED	CR	APPROVED	CR

ACANTHUS LW ARCHITECTS
020 8994 2288 fax 020 8747 9001
Voysey House, Barley Mow Passage, Chiswick London W4 4PN

