


08/2651/FUL

RECEIVED  
08 OCT 2008  
PLANNING

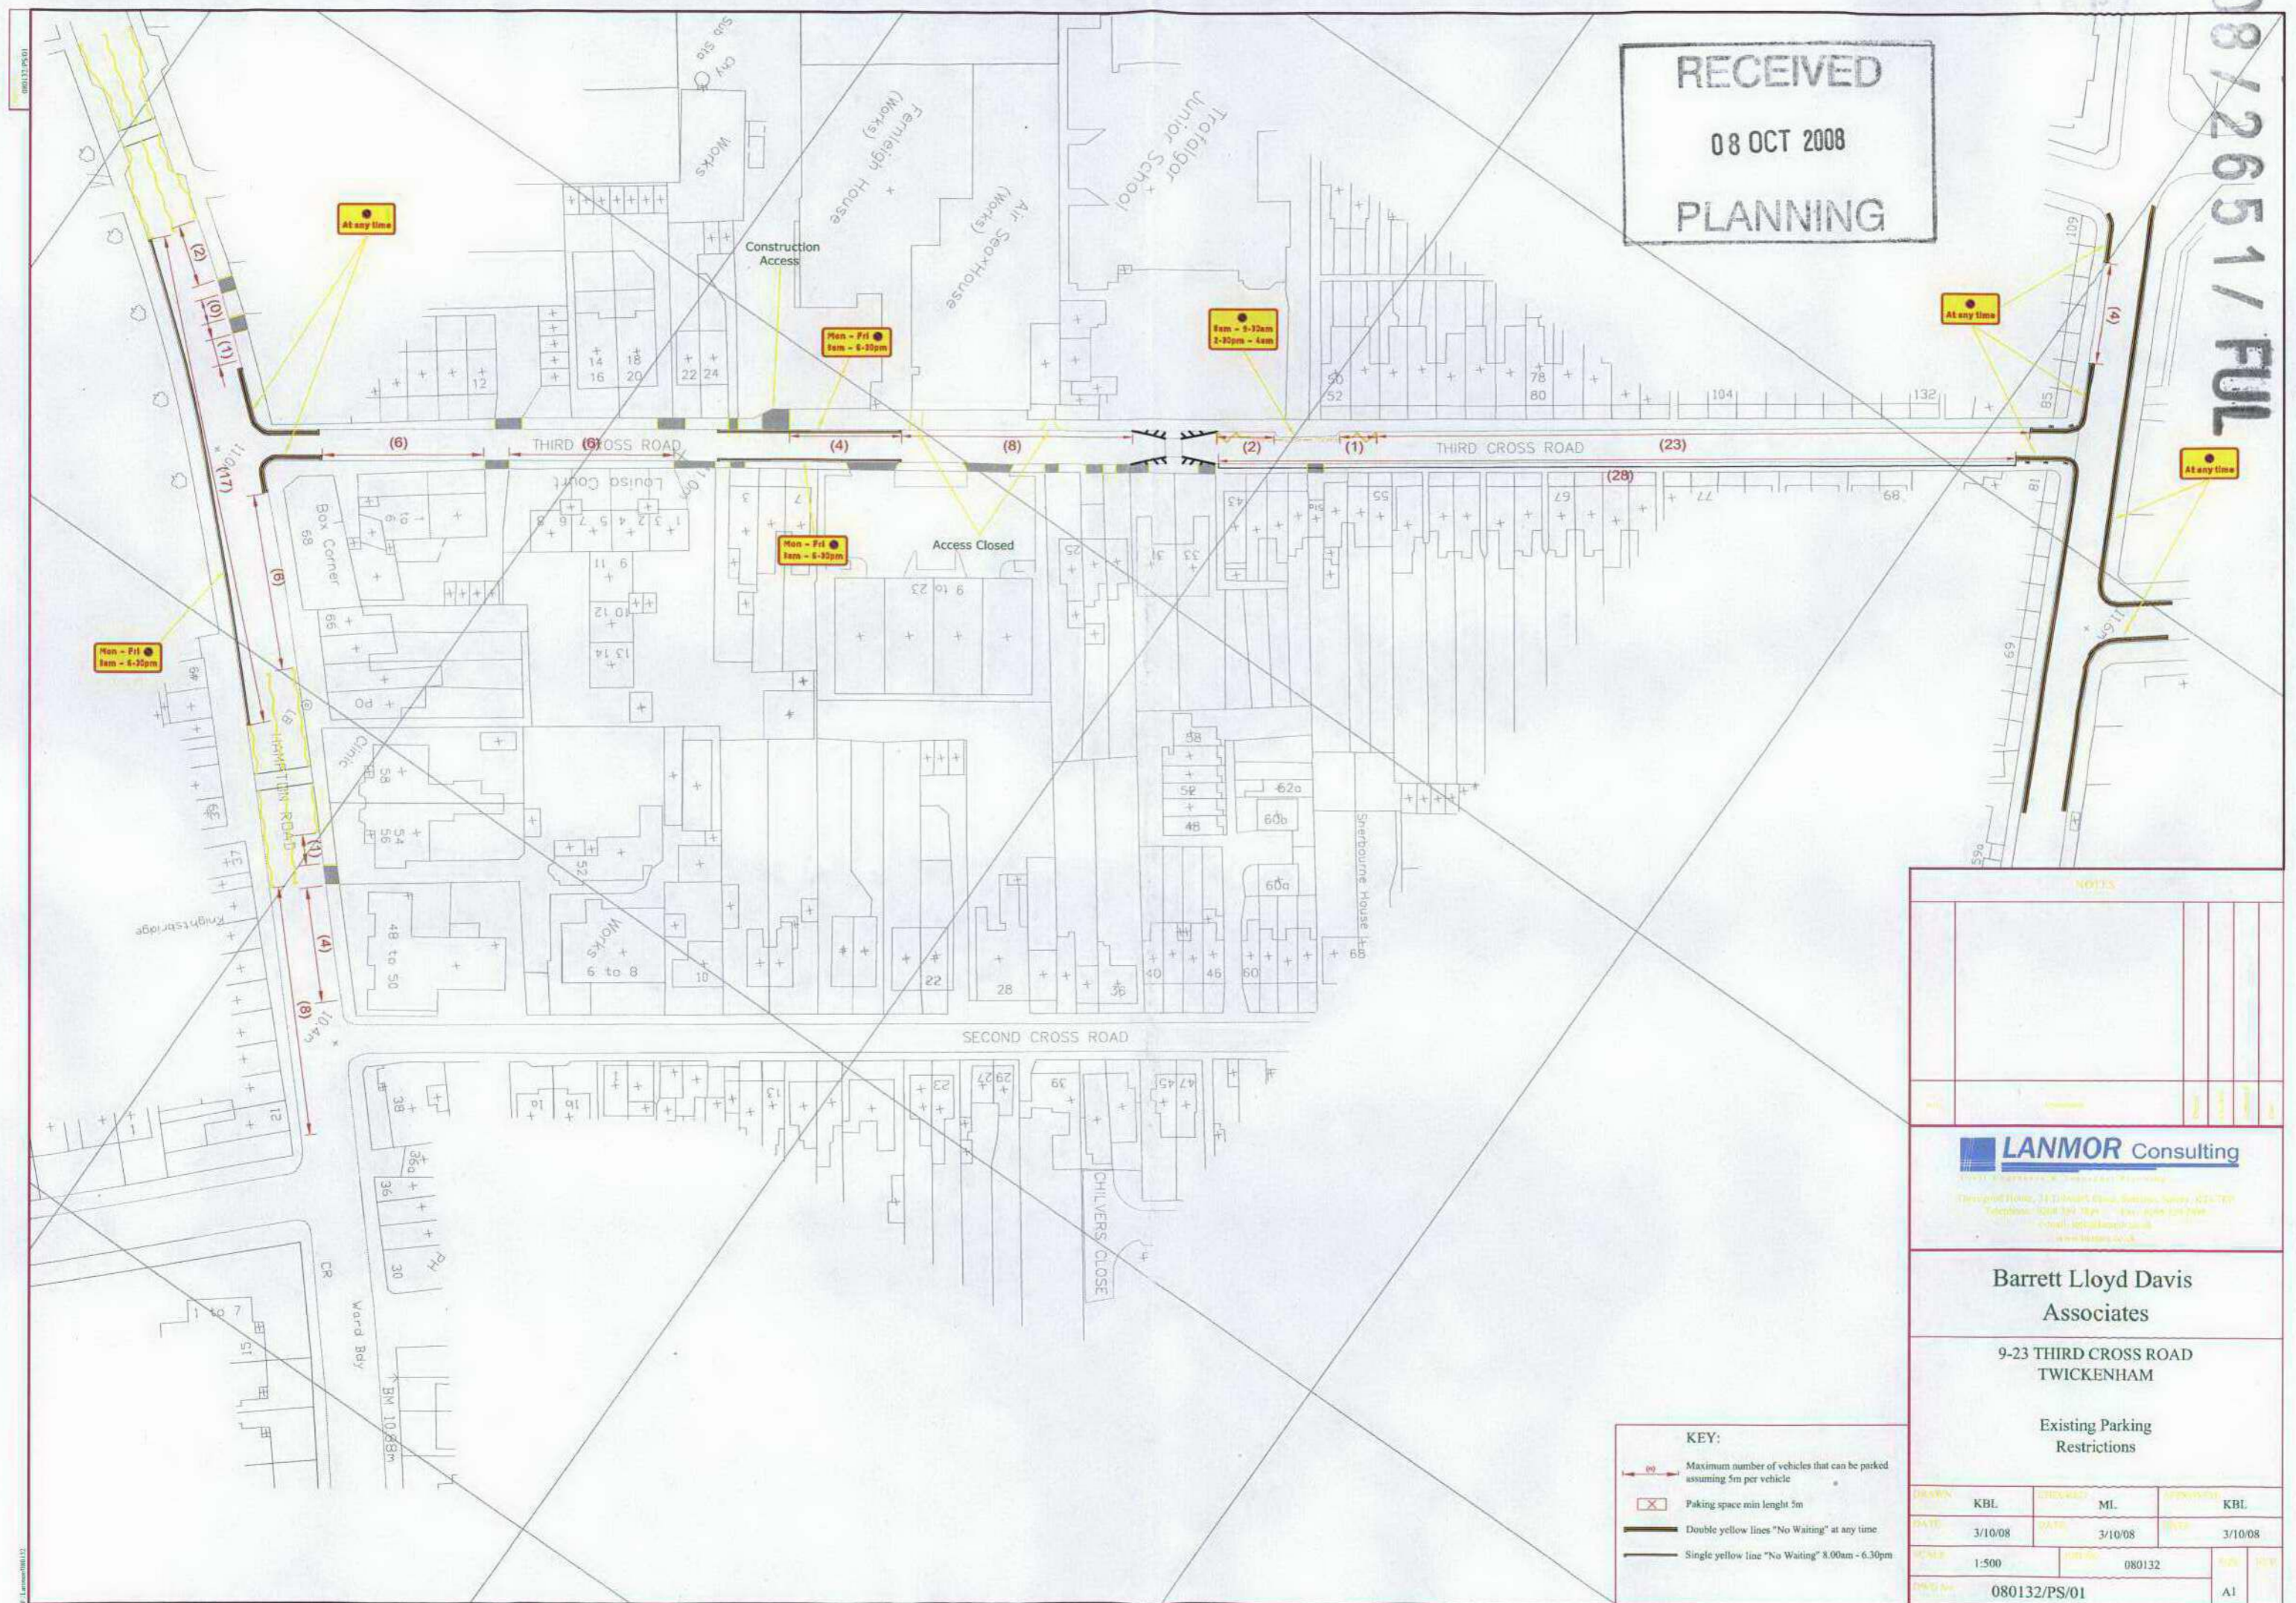

Mon - Fri  
9am - 6:30pm

At any time

Mon - Fri  
9am - 6:30pm

Mon - 9:30am  
2:30pm - 4pm

At any time

At any time

NOTES


**LANMOR Consulting**  
 Registered Office: 311 South Quay, Station Square, G22 7EP  
 Telephone: 0204 591 591 Fax: 0204 591 599  
 Email: info@lanmor.co.uk  
 www.lanmor.co.uk

**Barrett Lloyd Davis Associates**

9-23 THIRD CROSS ROAD  
TWICKENHAM

Existing Parking Restrictions

**KEY:**

- (6) Maximum number of vehicles that can be parked assuming 5m per vehicle
- ⊗ Parking space min length 5m
- Double yellow lines "No Waiting" at any time
- Single yellow line "No Waiting" 8.00am - 6.30pm

DRAWN	KBL	DRAWN BY	ML	APPROVED BY	KBL
DATE	3/10/08	DATE	3/10/08	DATE	3/10/08
SCALE	1:500	PROJECT NO.	080132	JOB NO.	
PROJECT NO.	080132/PS/01			SCALE	A1