


08/26511/FUL

RECEIVED
08 OCT 2008
PLANNING

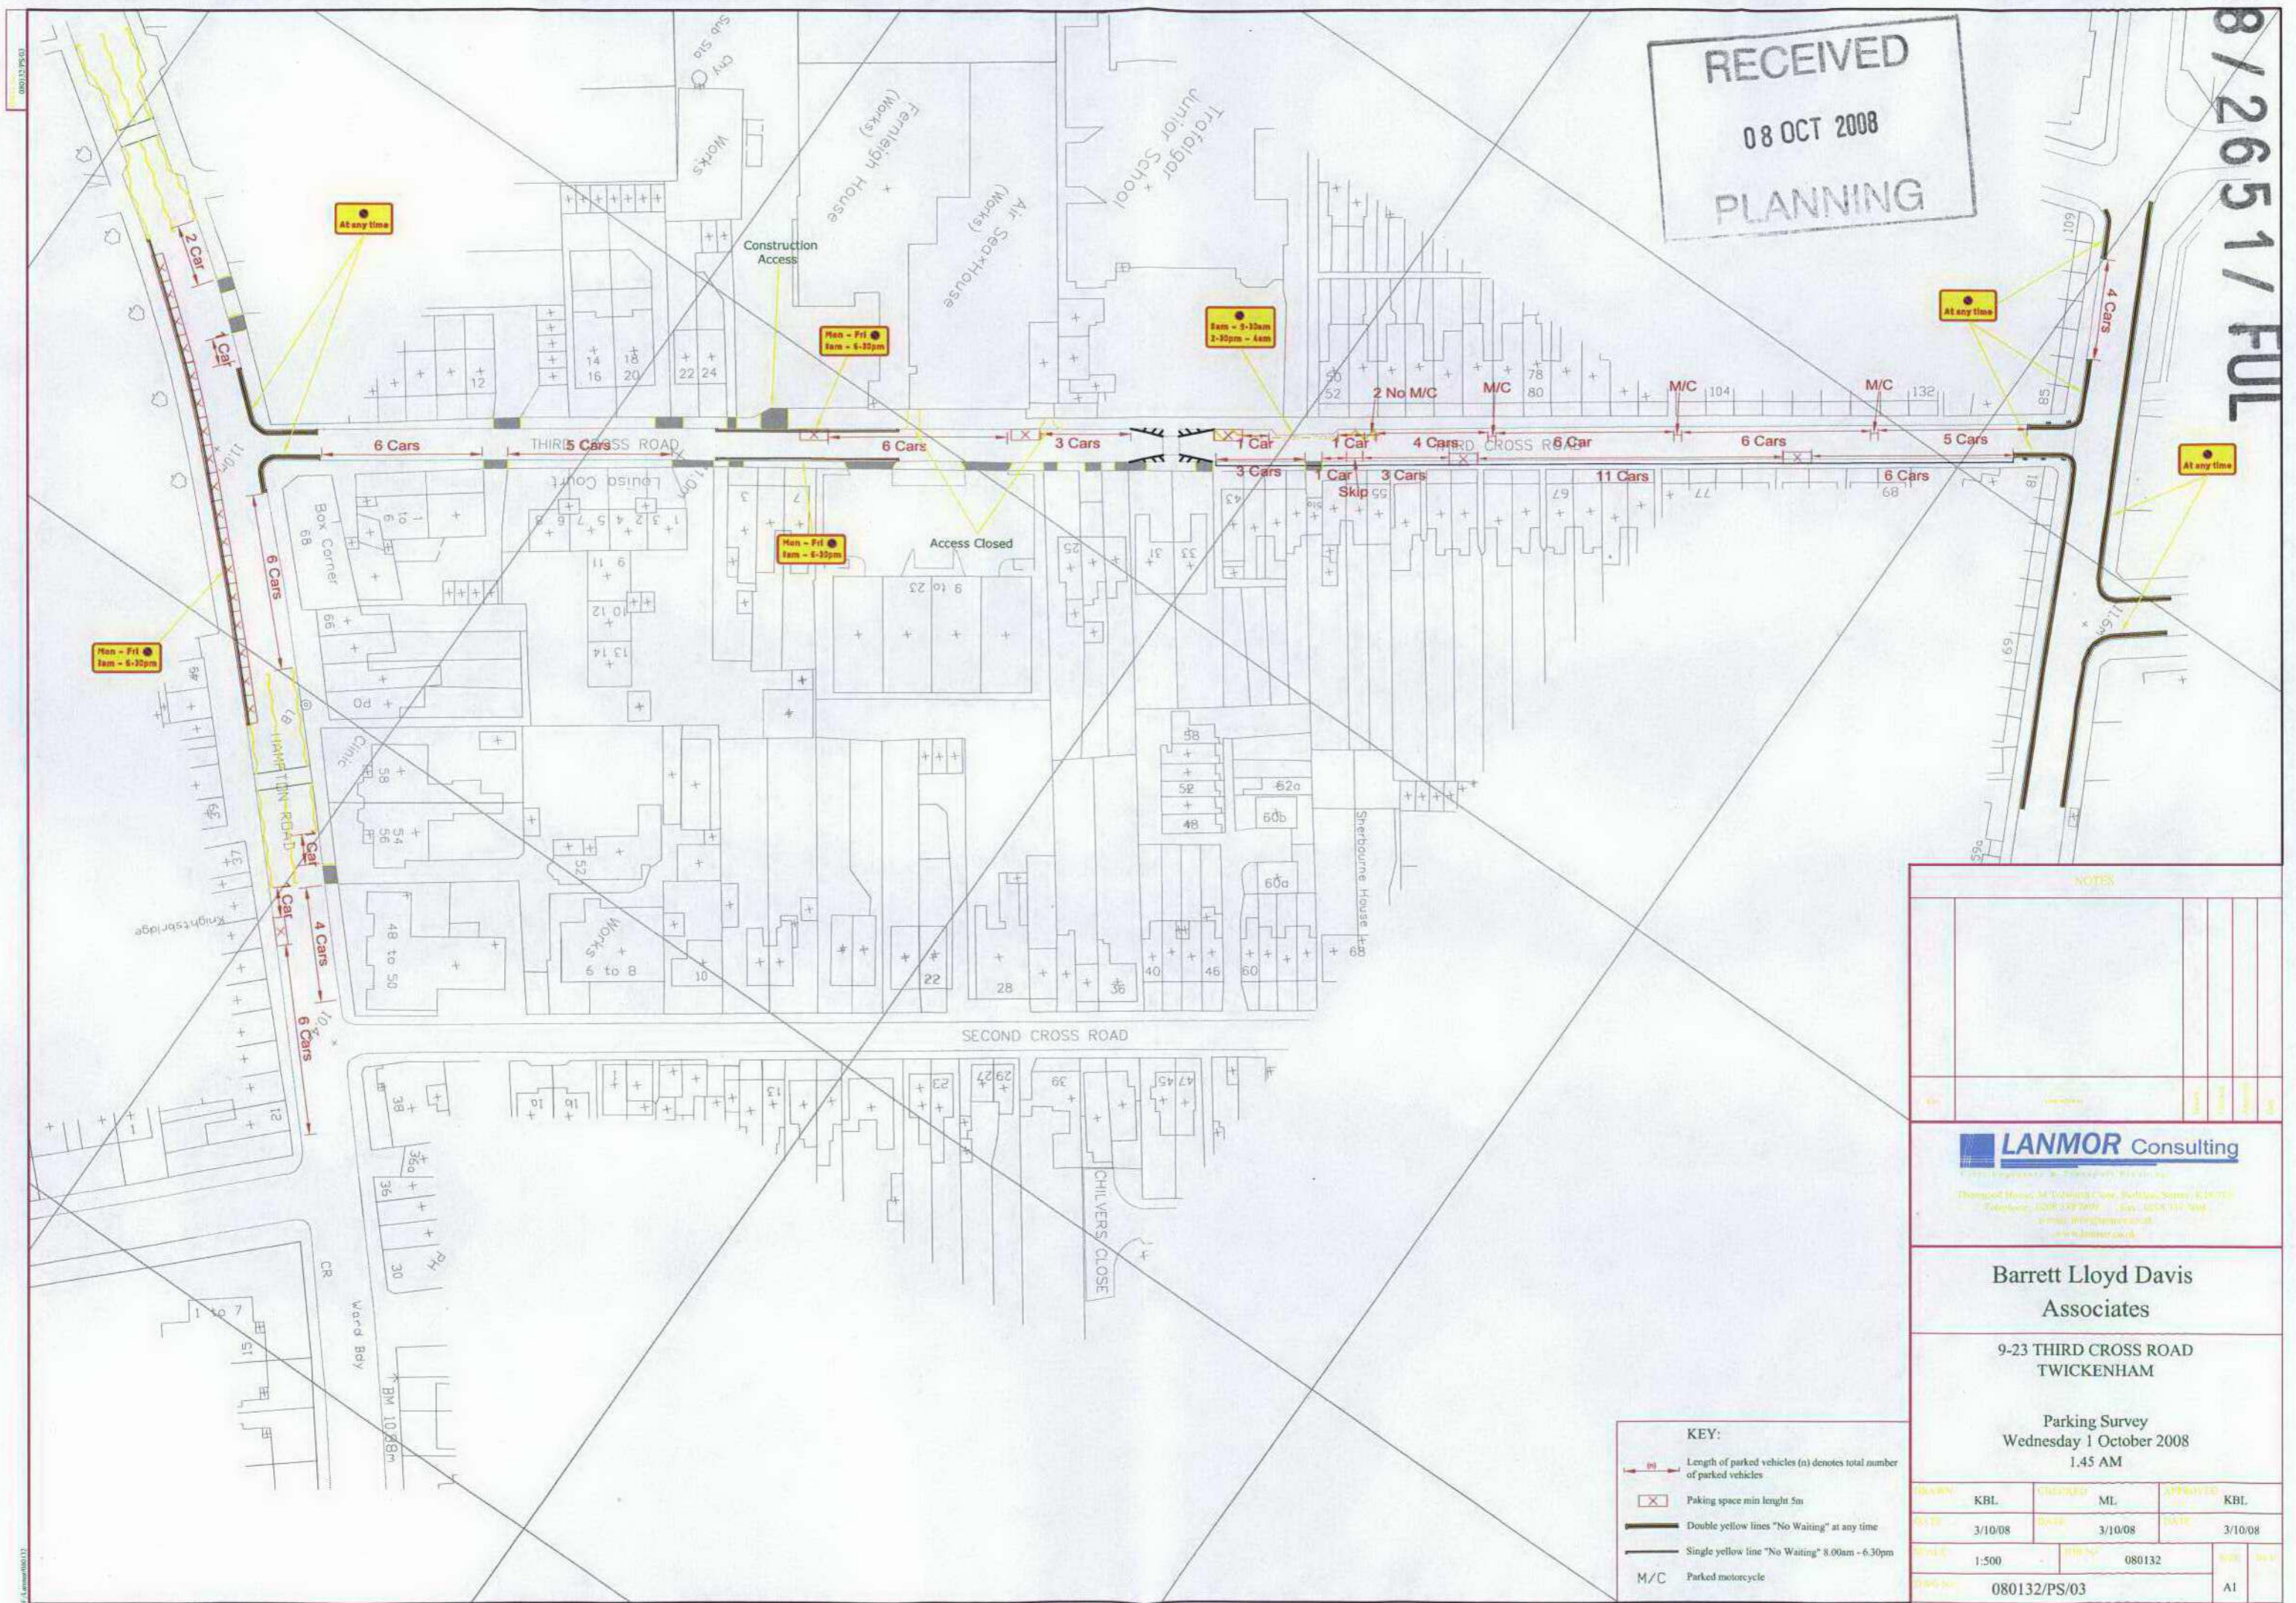

NOTES

LANMOR Consulting
 100, High Street, Twickenham, Surrey TW20 2EX
 Telephone: 0207 337 9999 Fax: 0207 337 9999
 Email: info@lanmor.co.uk www.lanmor.co.uk

Barrett Lloyd Davis Associates

9-23 THIRD CROSS ROAD
TWICKENHAM

Parking Survey
Wednesday 1 October 2008
1.45 AM

KEY:

	Length of parked vehicles (n) denotes total number of parked vehicles
	Parking space min length 5m
	Double yellow lines "No Waiting" at any time
	Single yellow line "No Waiting" 8.00am - 6.30pm
M/C	Parked motorcycle

DRAWN	KBL	CHECKED	ML	DATE	KBL
DATE	3/10/08	DATE	3/10/08	DATE	3/10/08
SCALE	1:500	PROJECT	080132	SHEET	1 of 1
FILE NO	080132/PS/03			DATE	A1