


08/2651/FUL

RECEIVED
08 OCT 2008
PLANNING

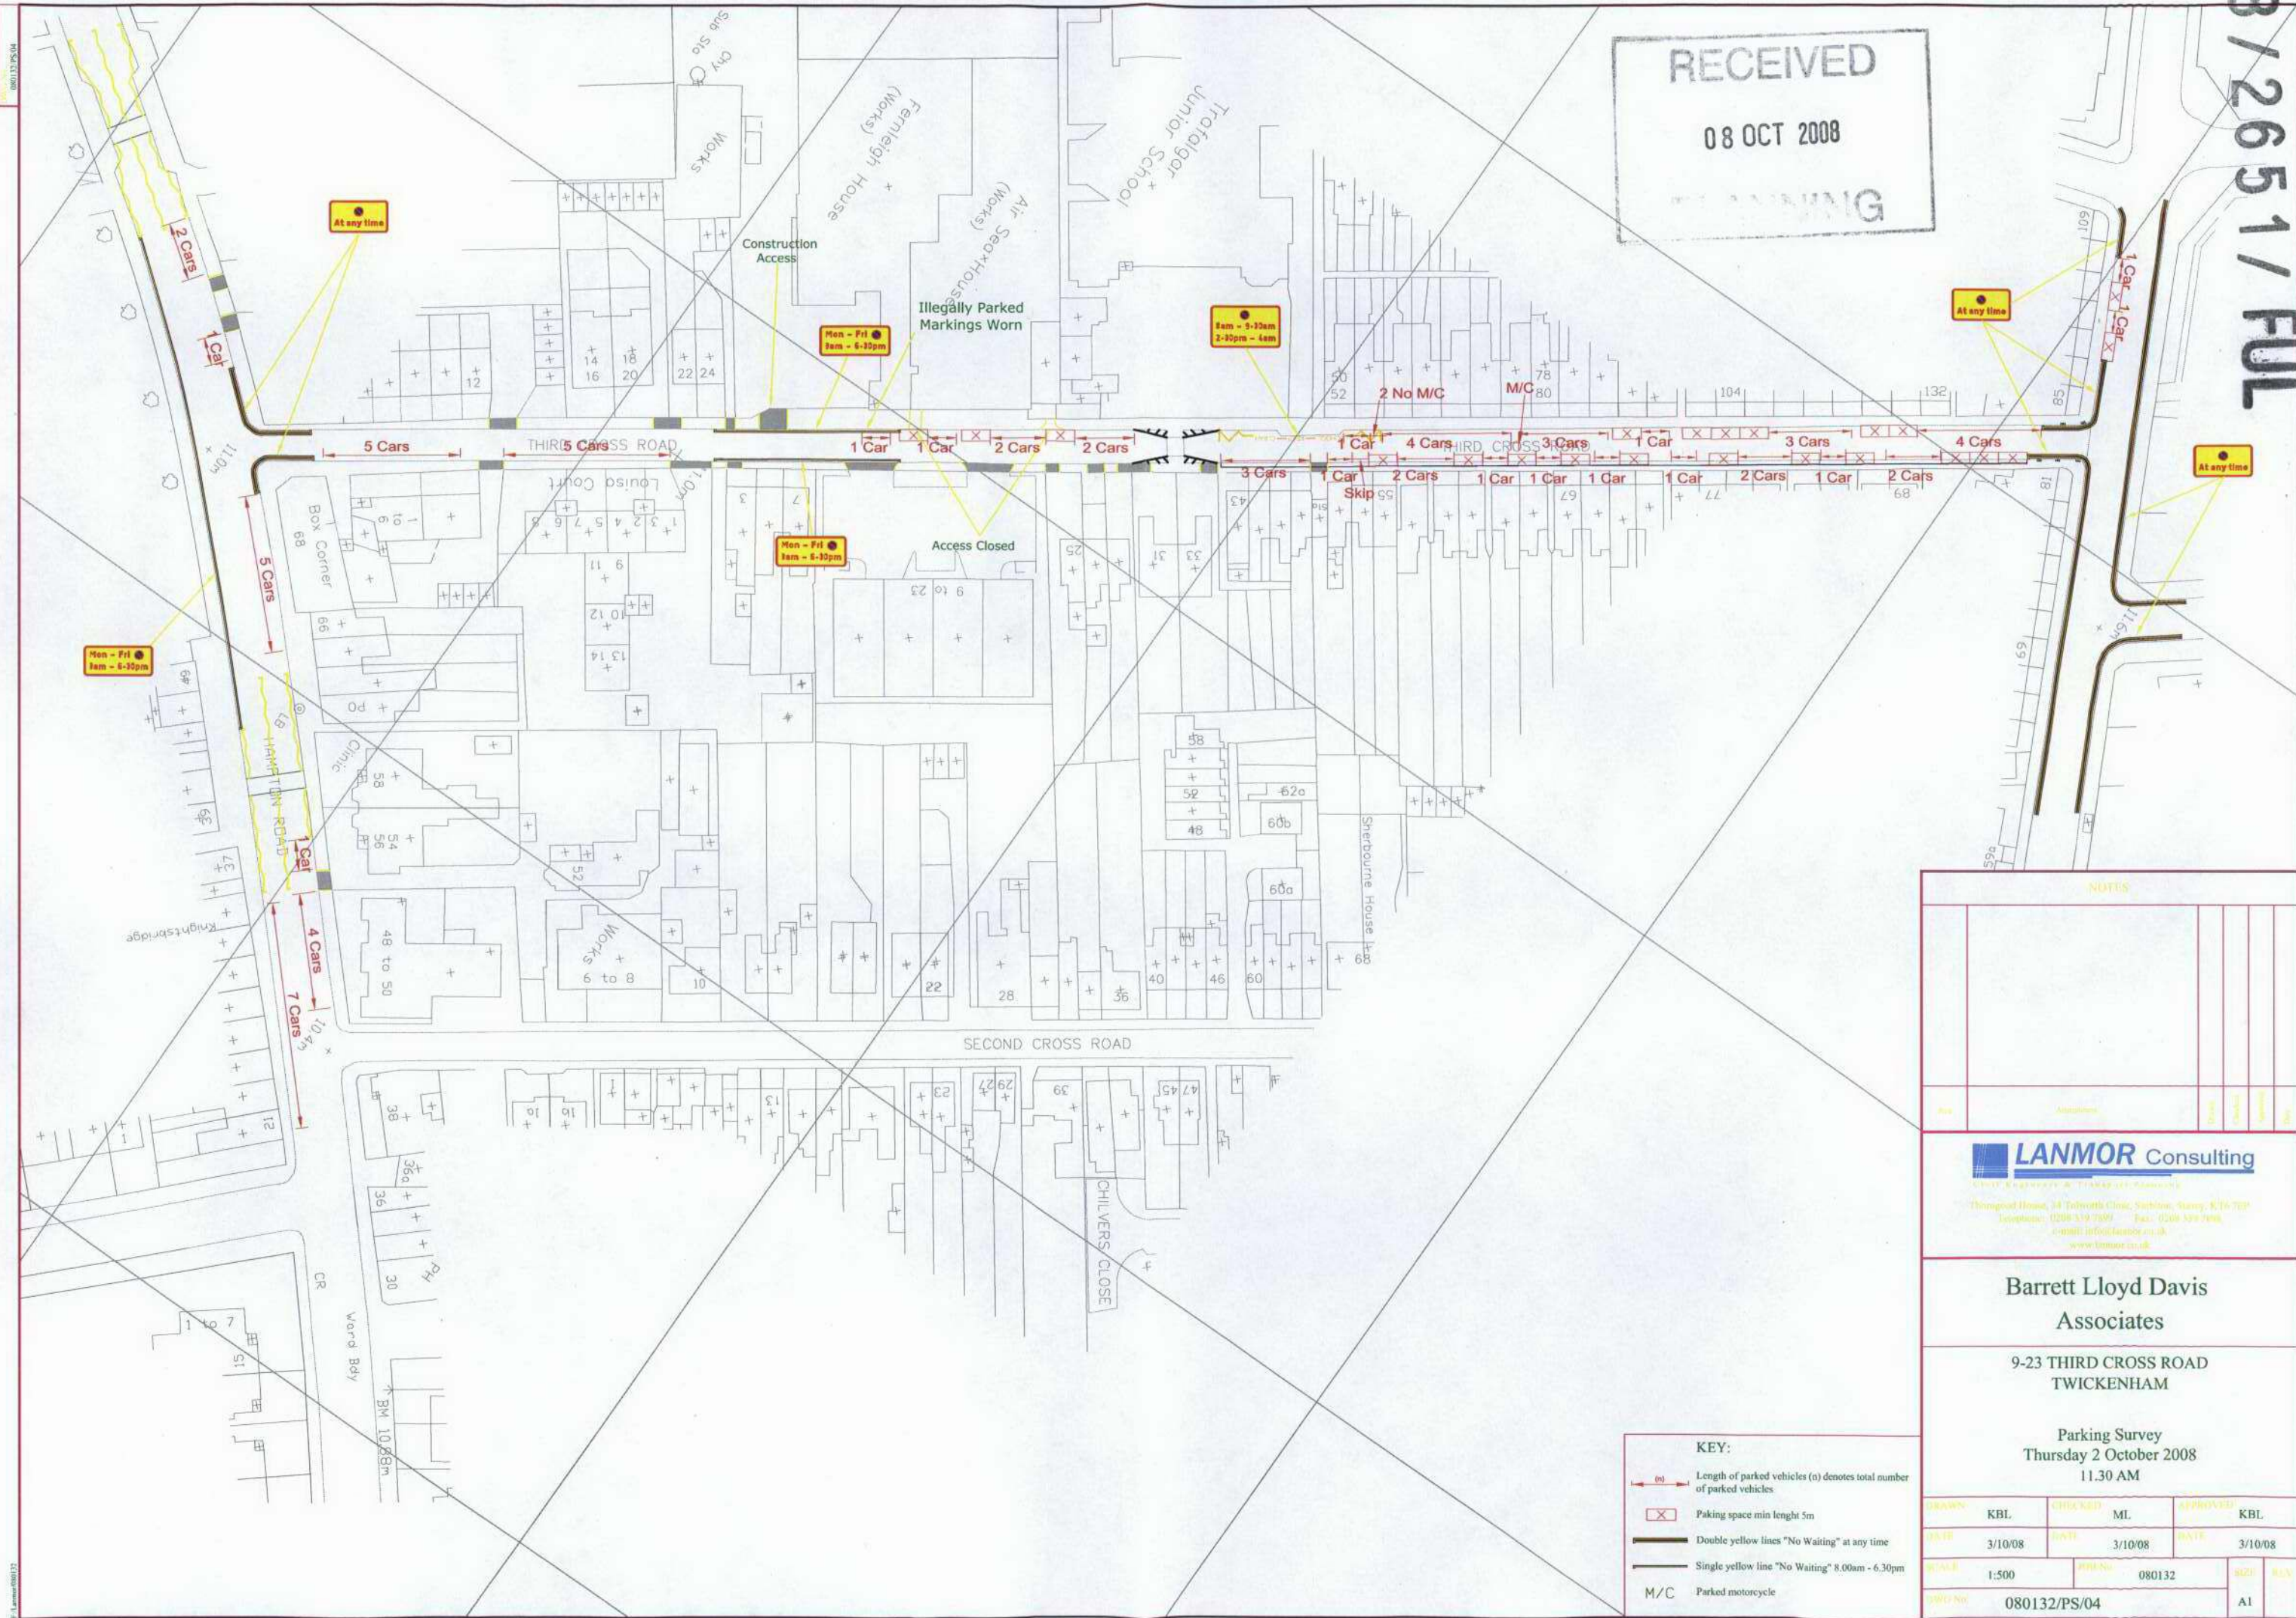

NOTES

| | | | | | |
|--|--|--|--|--|--|
| | | | | | |
| | | | | | |

LANMOR Consulting
City & County of Nottingham
 Thornwood House, 34 Talworth Close, Sutton, Notts, N16 7EP
 Telephone: 0208 539 7897 Fax: 0208 539 7908
 e-mail: info@lanmor.co.uk
 www.lanmor.co.uk

Barrett Lloyd Davis Associates

9-23 THIRD CROSS ROAD
TWICKENHAM

Parking Survey
Thursday 2 October 2008
11.30 AM

| | | | | | |
|--------|--------------|---------|---------|----------|---------|
| DRAWN | KBL | CHECKED | ML | APPROVED | KBL |
| DATE | 3/10/08 | DATE | 3/10/08 | DATE | 3/10/08 |
| SCALE | 1:500 | APP No | 080132 | REV | R13 |
| DWG No | 080132/PS/04 | | | | A1 |

KEY:

- Length of parked vehicles (n) denotes total number of parked vehicles
- Parking space min length 5m
- Double yellow lines "No Waiting" at any time
- Single yellow line "No Waiting" 8.00am - 6.30pm
- M/C Parked motorcycle