


08/2651/FUL

RECEIVED  
08 OCT 2008  
PLANNING

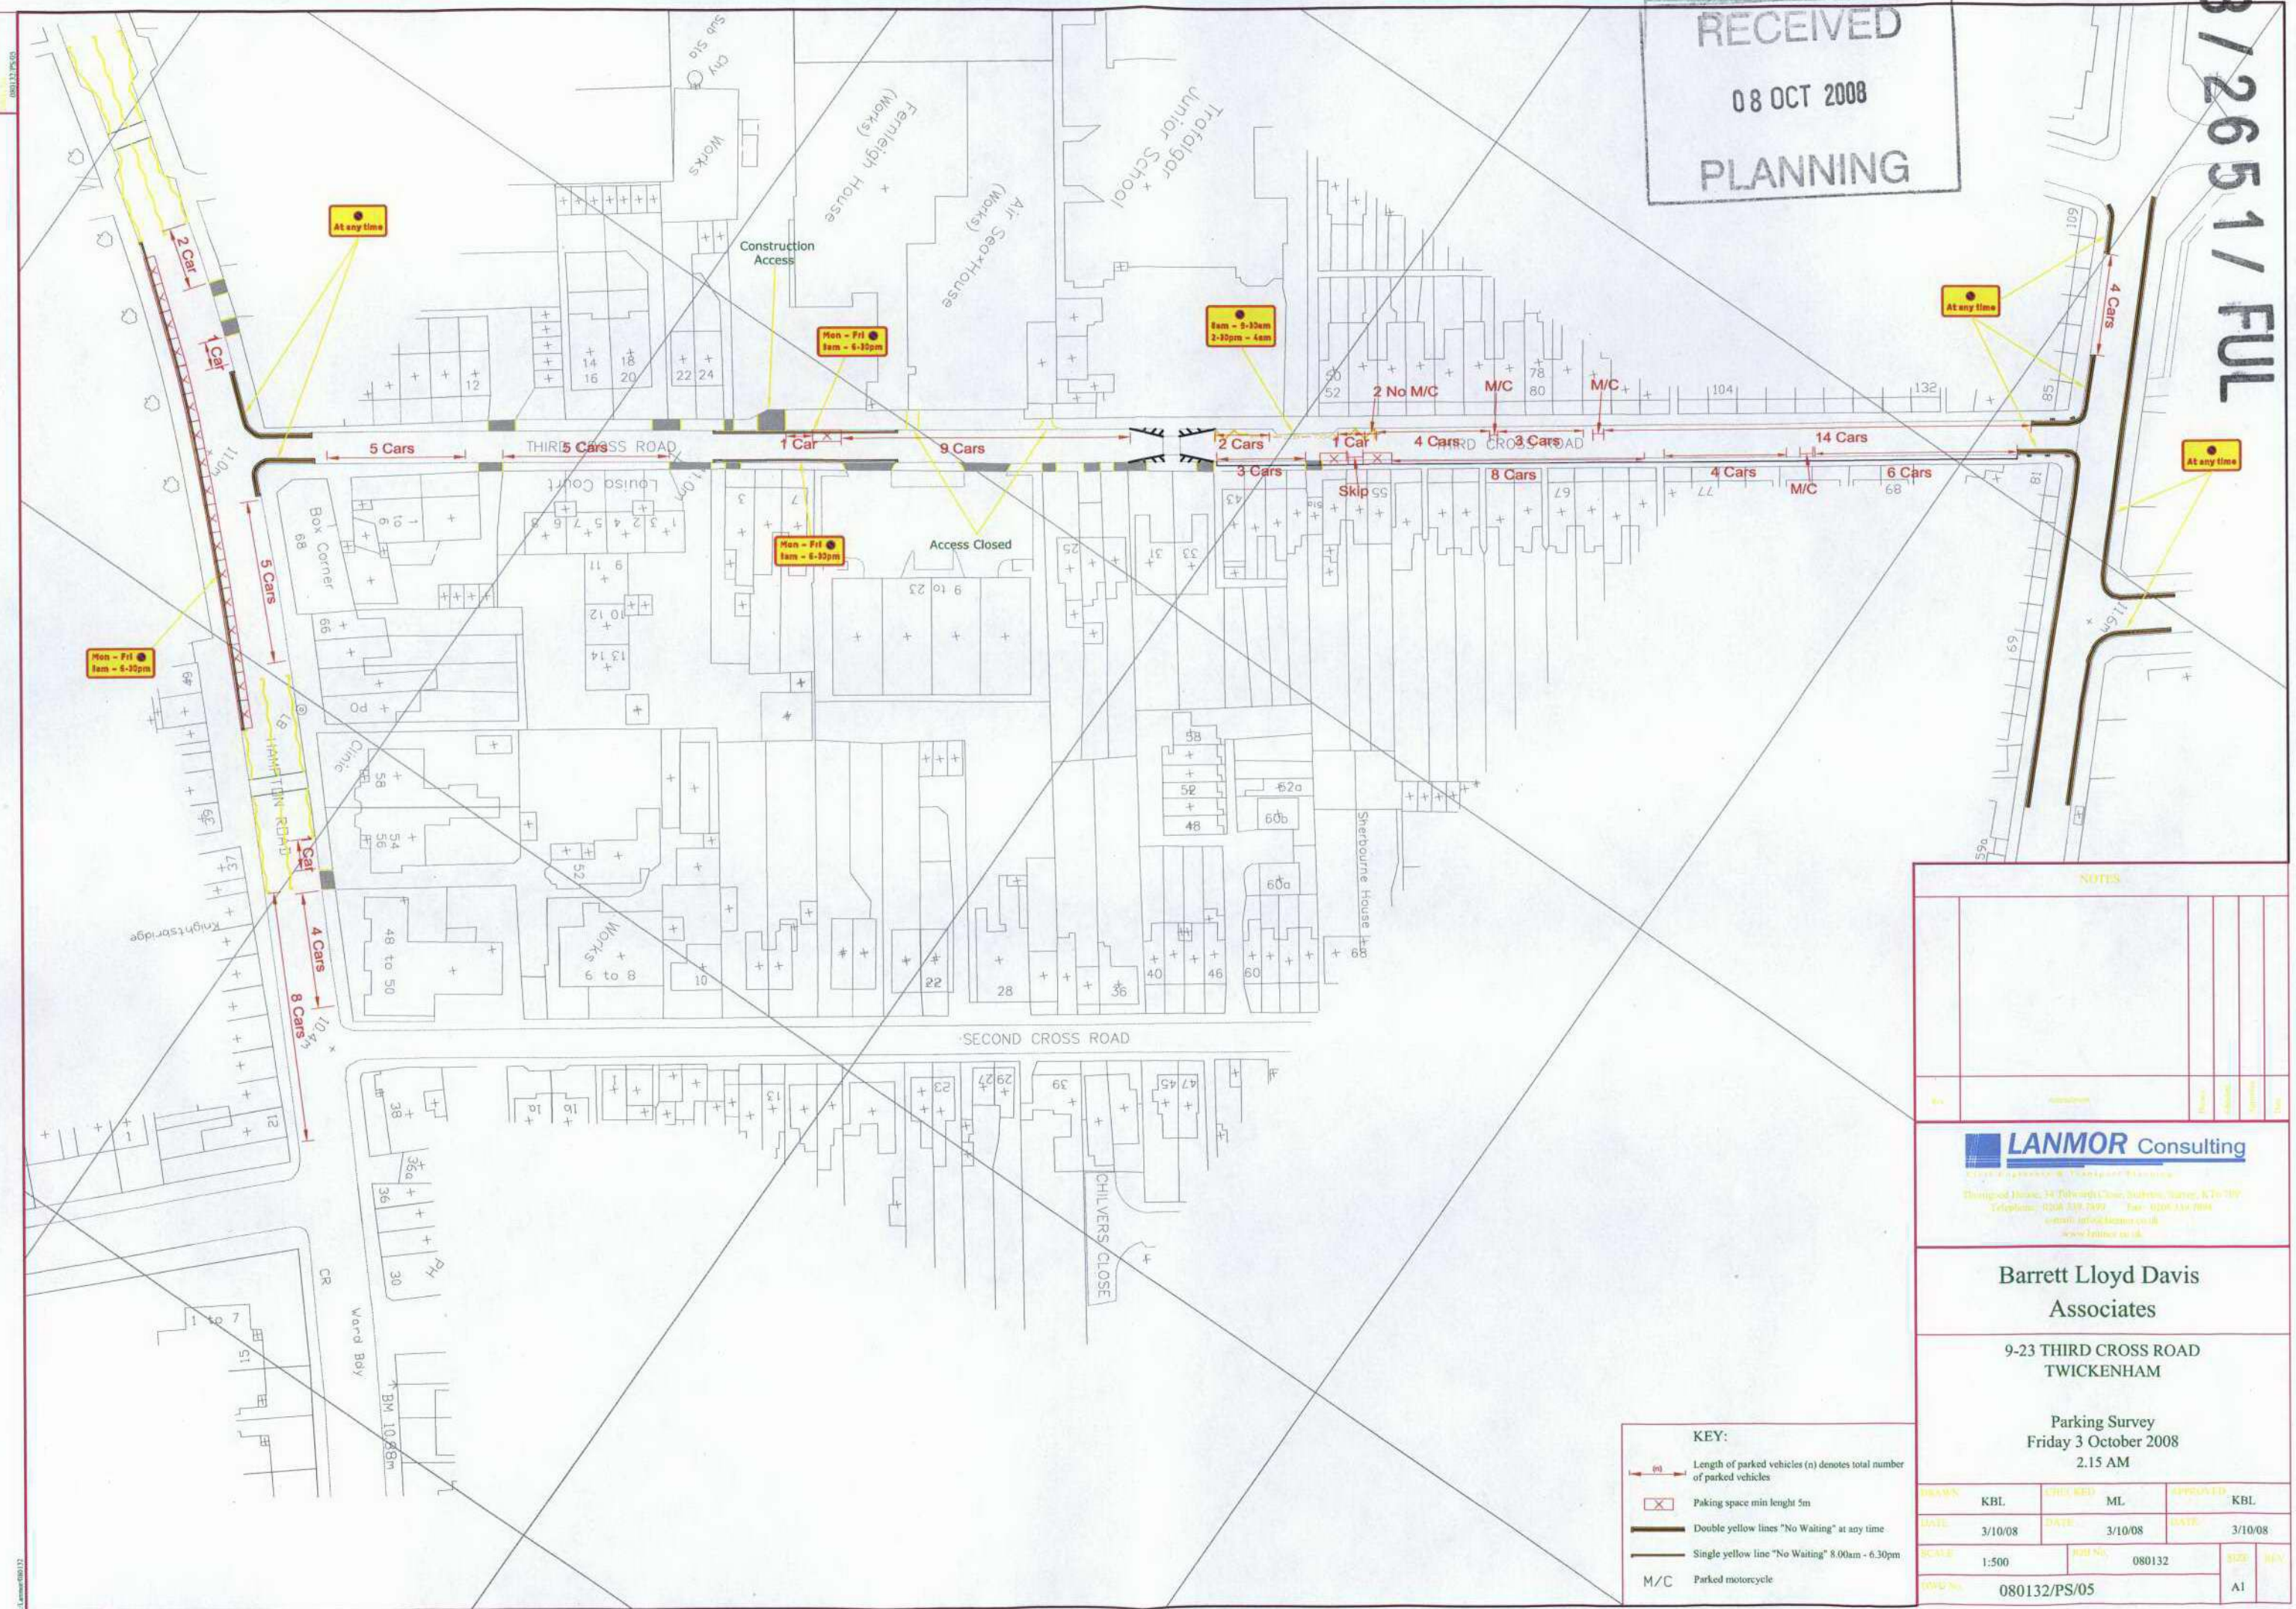

NOTES


**LANMOR Consulting**  
 Surveying & Planning  
 100 Wood Lane, 14 Twickenham, Middlesex, Surrey, & Dorset  
 Telephone: 0208 539 2999 Fax: 0208 539 1888  
 e-mail: info@lanmor.co.uk  
 www.lanmor.co.uk

**Barrett Lloyd Davis Associates**

9-23 THIRD CROSS ROAD  
TWICKENHAM

Parking Survey  
Friday 3 October 2008  
2.15 AM

**KEY:**

- Length of parked vehicles (n) denotes total number of parked vehicles
- Parking space min length 5m
- Double yellow lines "No Waiting" at any time
- Single yellow line "No Waiting" 8.00am - 6.30pm
- M/C Parked motorcycle

DRAWN	KBL	CHECKED	ML	APPROVED	KBL
DATE	3/10/08	DATE	3/10/08	DATE	3/10/08
SCALE	1:500	SHEET NO.	080132	SHEET	1/1
PROJECT NO.	080132/PS/05				A1