

03/250 5/  
**HOT**

© EnglishHaus 1996. This drawing must not be reproduced in part or whole without prior written consent. All copyright rights are reserved. DO NOT scale from this drawing. Check all dimensions on site prior to commencing work. IF IN DOUBT, ASK!

LONDON BOROUGH OF  
RICHMOND UPON THAMES  
30 JUN 2003  
PLANNING

Permitted Development 15% or 70m<sup>3</sup>  
whichever is the greater


**OFFICE COPY**  
DO NOT REMOVE FROM FILE



Rear Elevation

Front Elevation

Side Section & Elevation

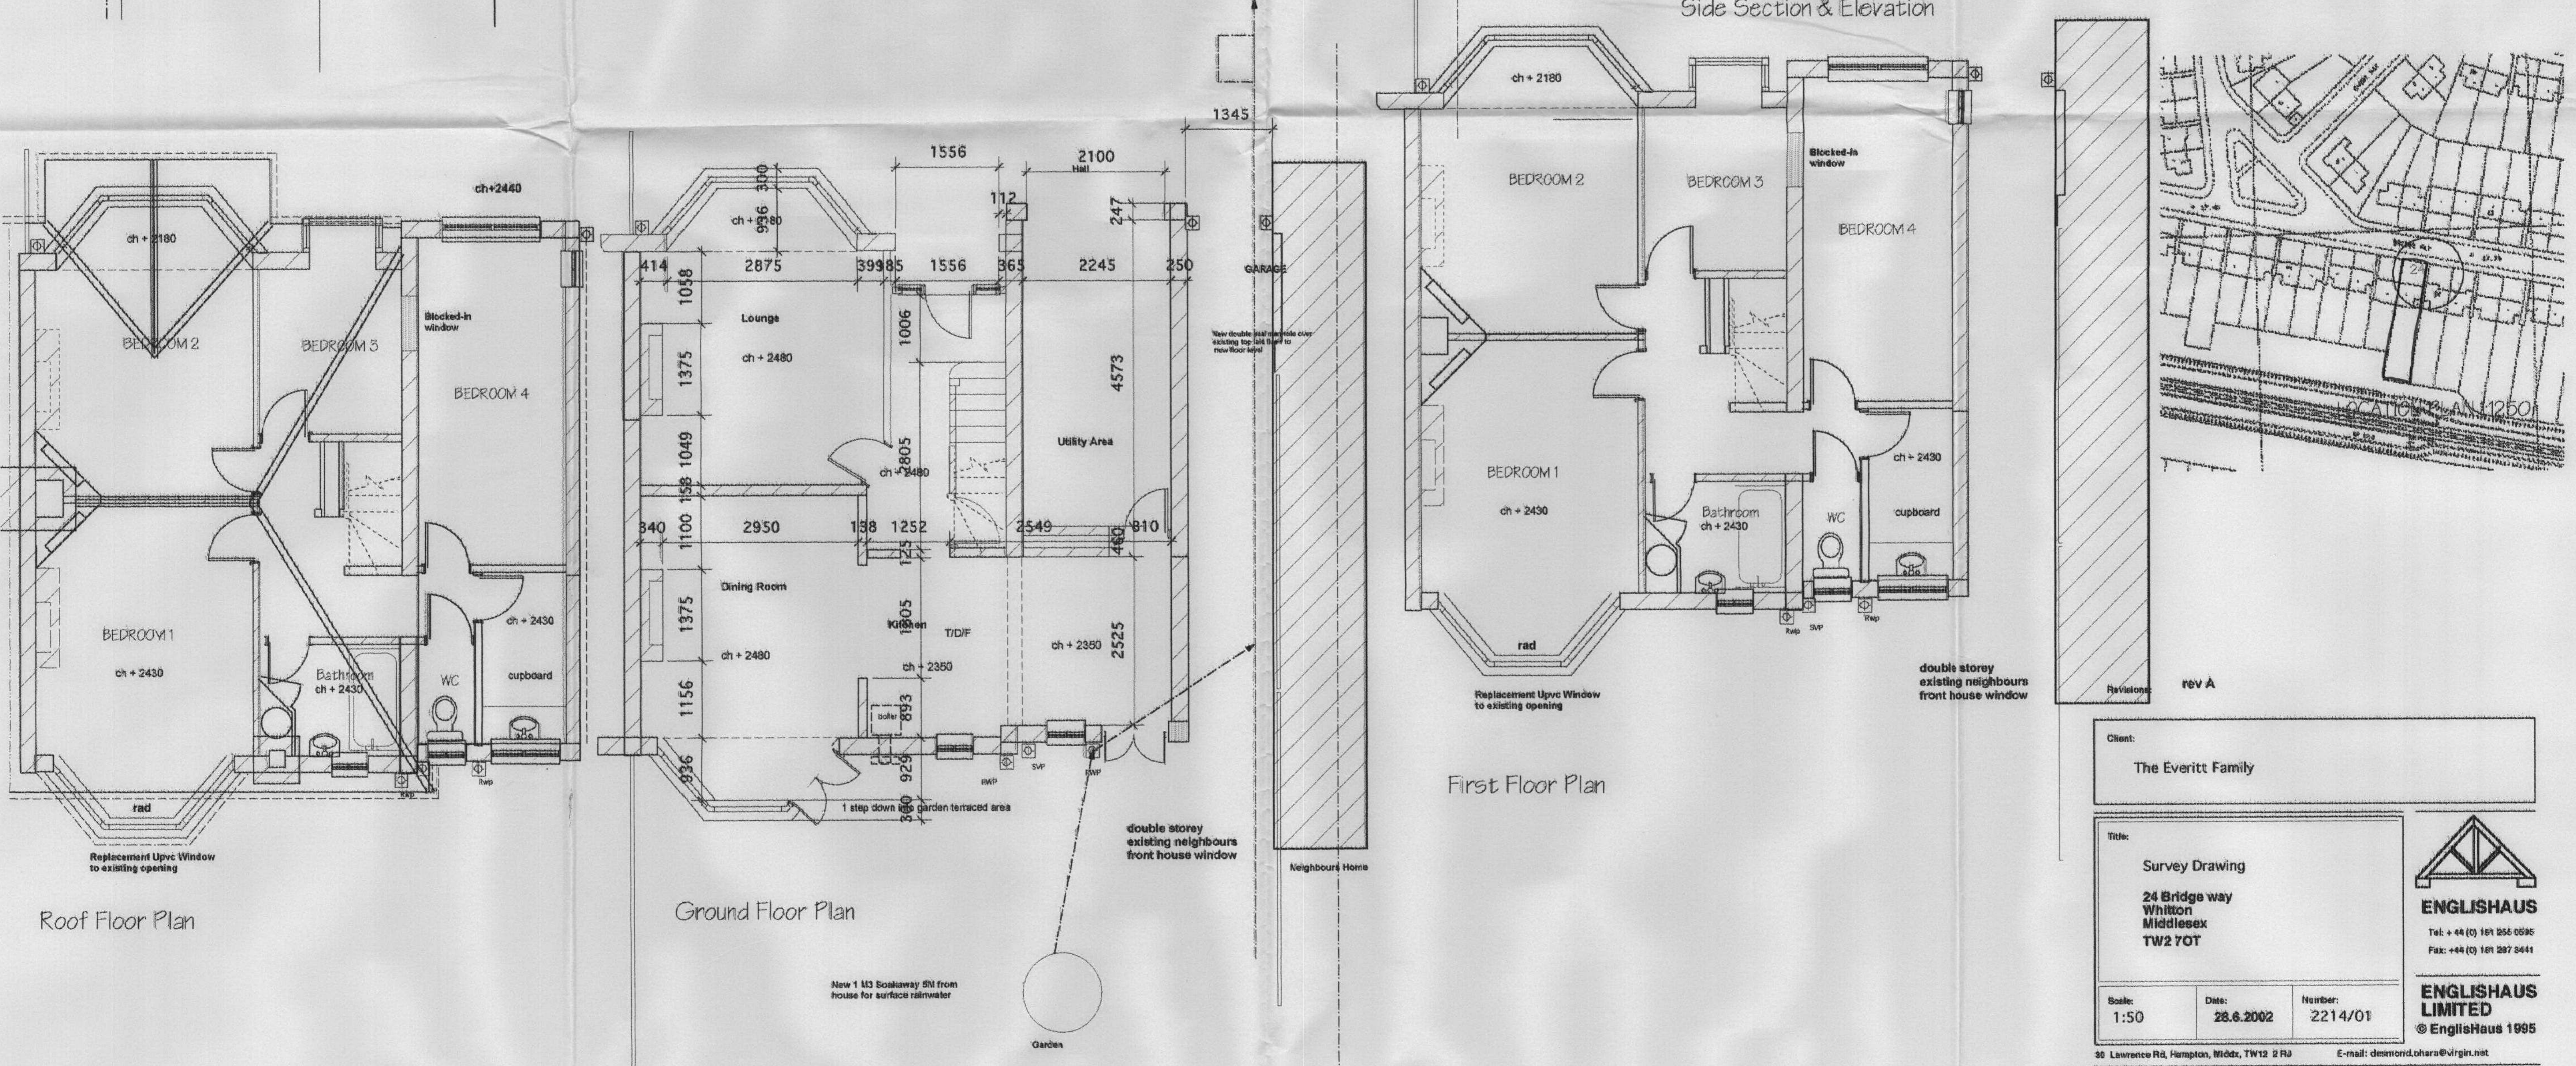


Roof Floor Plan

Ground Floor Plan

First Floor Plan

Client:  
**The Everitt Family**

Title:  
**Survey Drawing**  
24 Bridge way  
Whitton  
Middlesex  
TW2 7OT

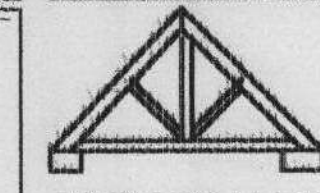

**ENGLISHHAUS**  
Tel: +44 (0) 181 252 0595  
Fax: +44 (0) 181 297 2441

Scale:  
1:50

Date:  
28.6.2002

Number:  
2214/01

**ENGLISHHAUS LIMITED**  
© EnglishHaus 1995

30 Lawrence Rd, Hampton, Middx, TW12 2RJ E-mail: desmond.ohara@virgin.net