

SHRUBS:-


- 1- HYDRANGEA MACROPHYLLA 'BLUE WAVE' (21)
- 2- FUCHSIA 'TRS POPPLE' (31)
- 3- PHOTINIA FRASERI 'RED ROBIN' (24)
- 4- HEBE 'GREAT ORITE' (18)
- 5- LAOISYA TERNATA (9)
- 6- CORNUS ALBA ELEGANTISSIMA (8)
- 7- BUDDLEIA DAVIDII 'BLACK KNIGHT' (6)

CLIMBERS:-


- 8- PASSIFLORA CAERULEA (11)
- 9- ROSA 'CLIMBING ICEBERG' (10)

PERENNIALS:-

- 10- BERGENIA CORDIFOLIA 'PURPUREA' (196) - SPACING .3M + FRONT INFILLS -
- 11. LIRIOPE TUSCARI 'BIG BLUE' (205) - SPACING .3M + FRONT INFILLS -

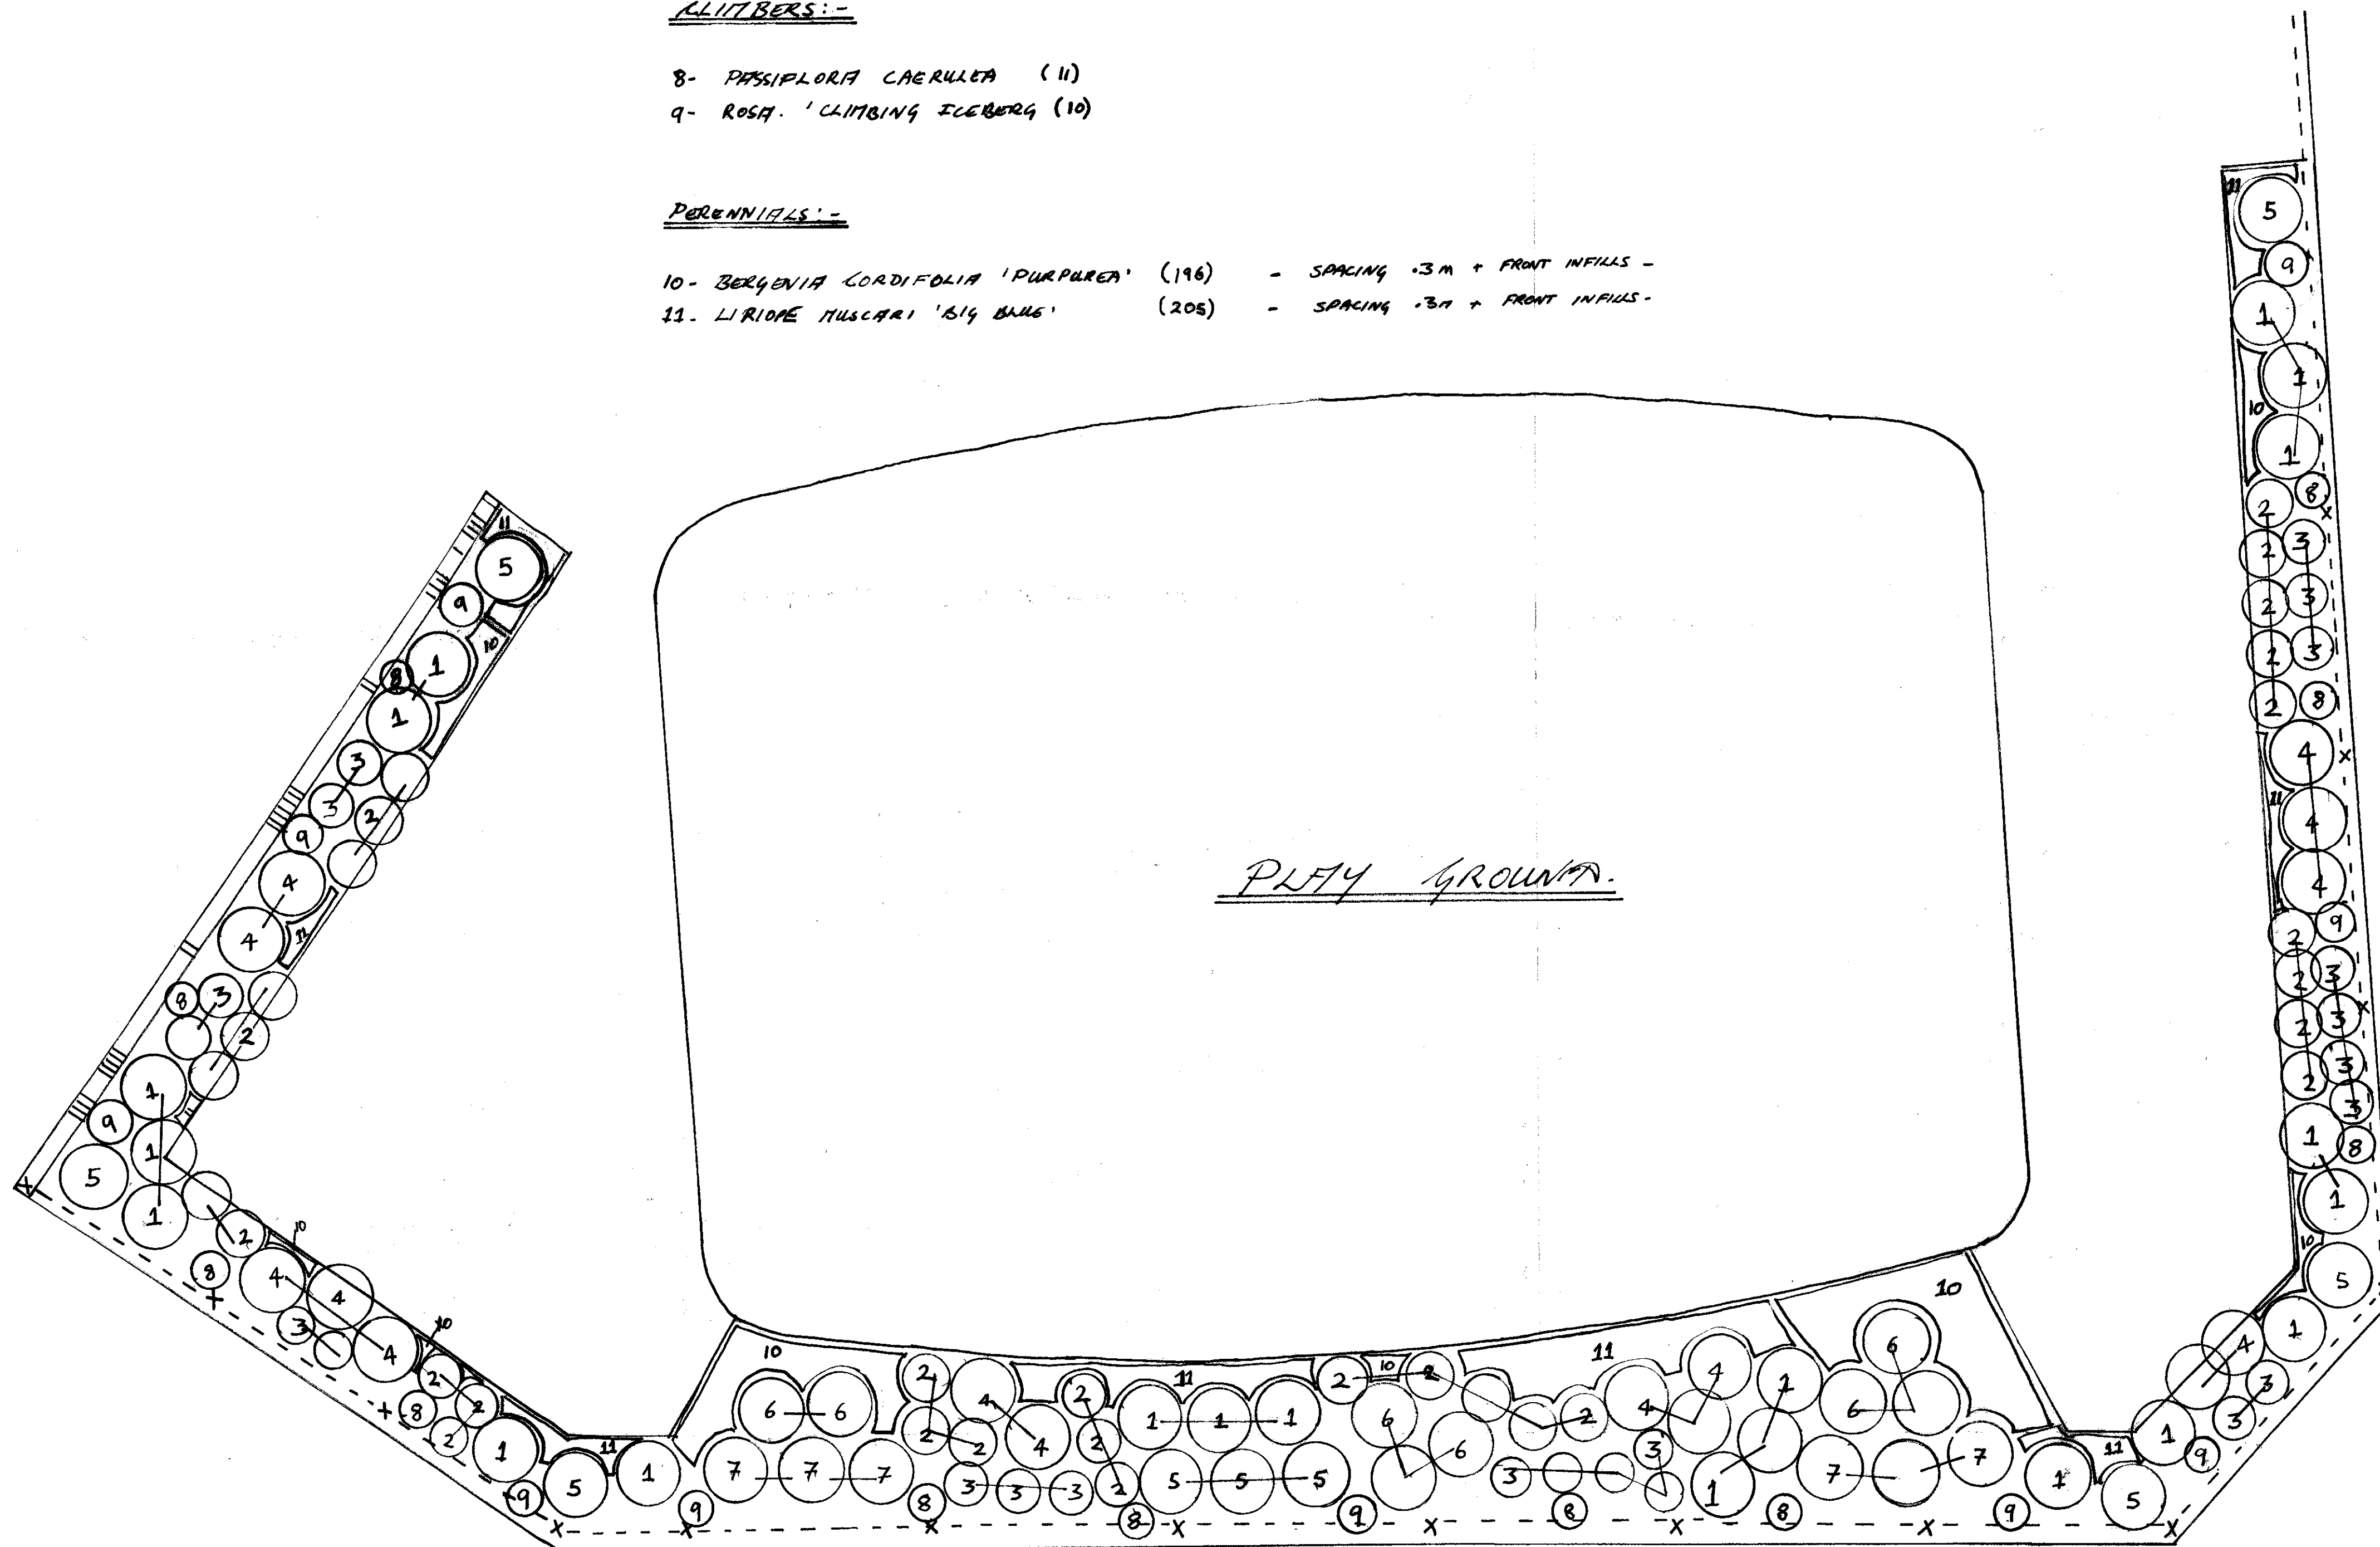

PLAY GROUND PERIMETER - BORDER E -

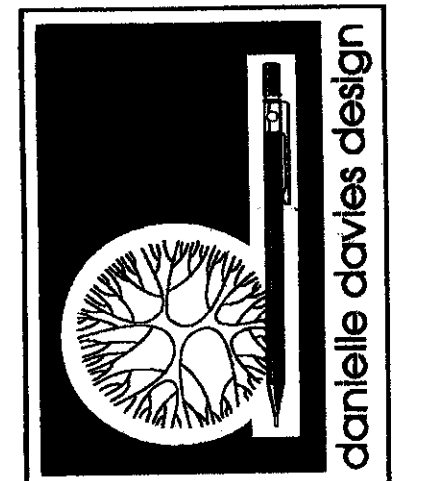

8 BIRCHWOOD GROVE  
HAMPTON, MIDDLESEX  
TW12 3DU

Dn. N6 0054

Project - THICKHART  
RIVERSIDE  
Client - RICHMOND  
BOROUGH COUNCIL  
Detail - PLANTING PLAN  
PLAYGROUND  
PERIMETER  
Scale - 1:50  
Date - AUGUST '04

North  
N

t: 020 8979 7875  
f: 020 8979 8118  
info@greenscheme.com  
www.greenscheme.com

Do Not Scale From Plan

LONDON BOROUGH OF  
RICHMOND UPON THAMES  
09 SEP 2004  
PLANNING