

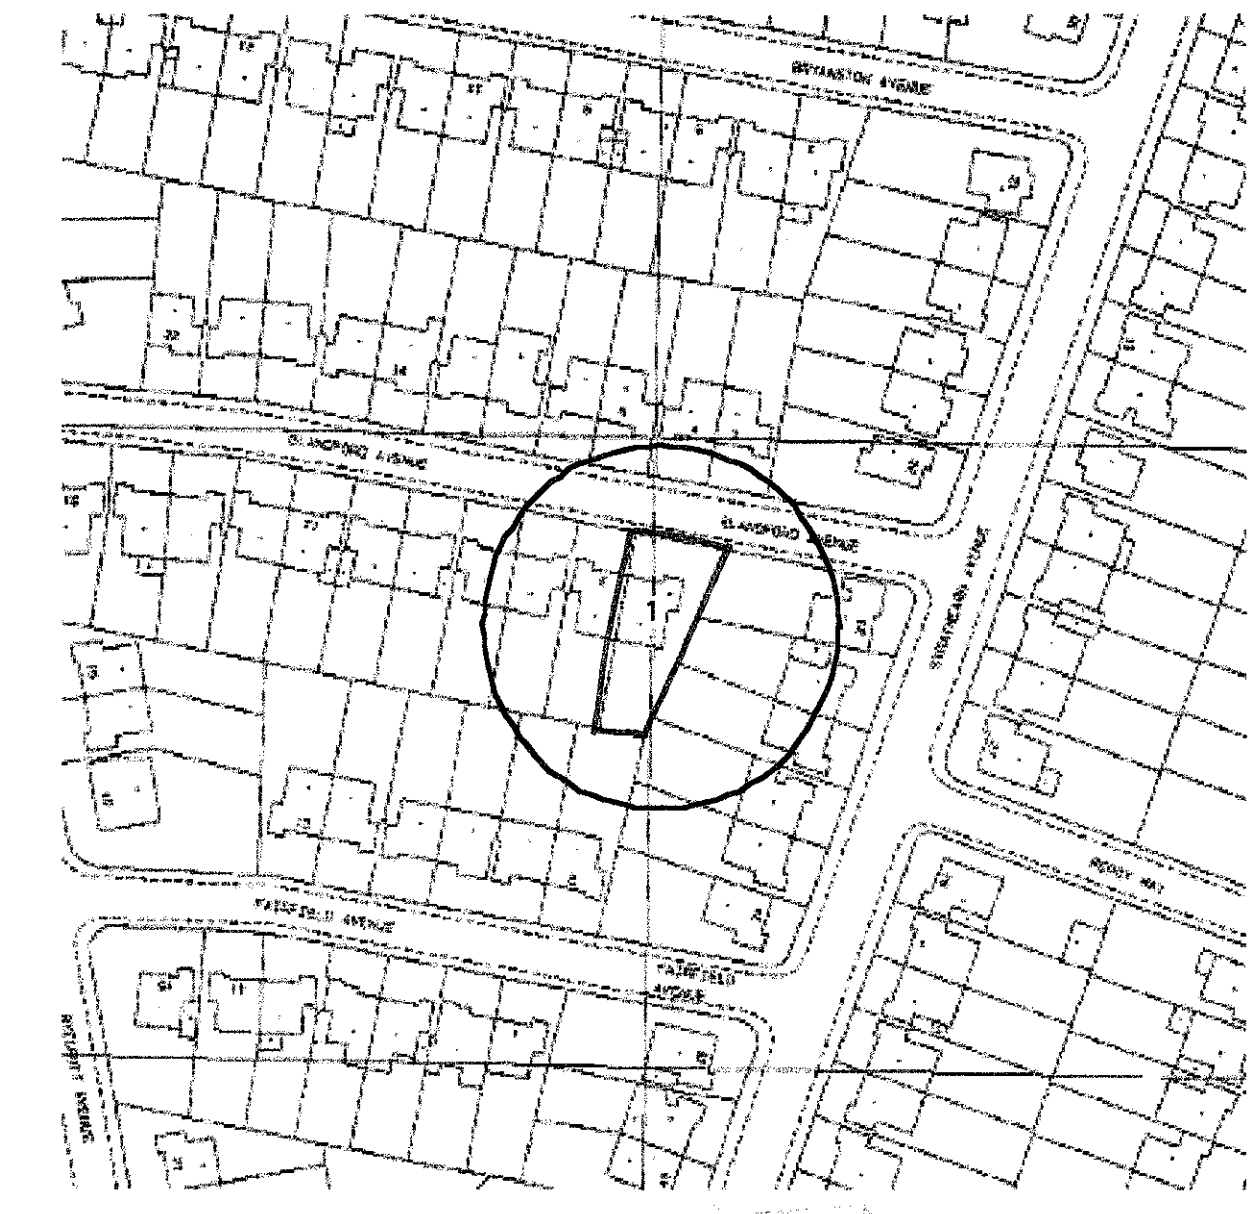
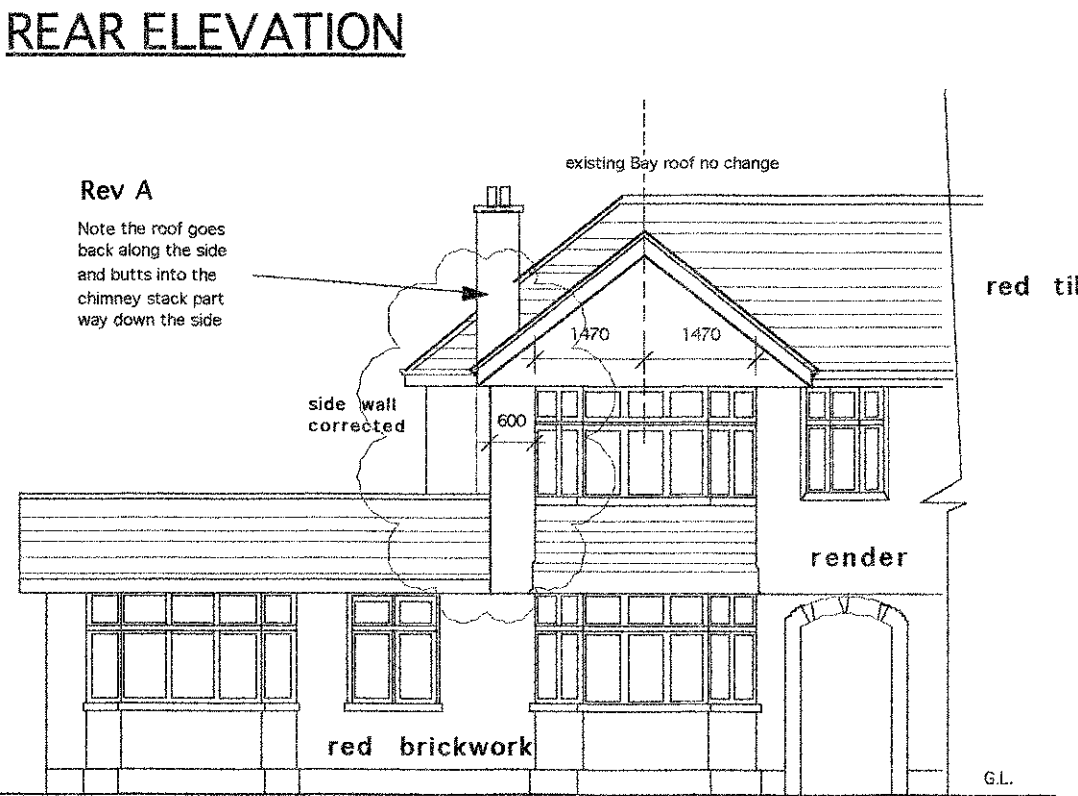
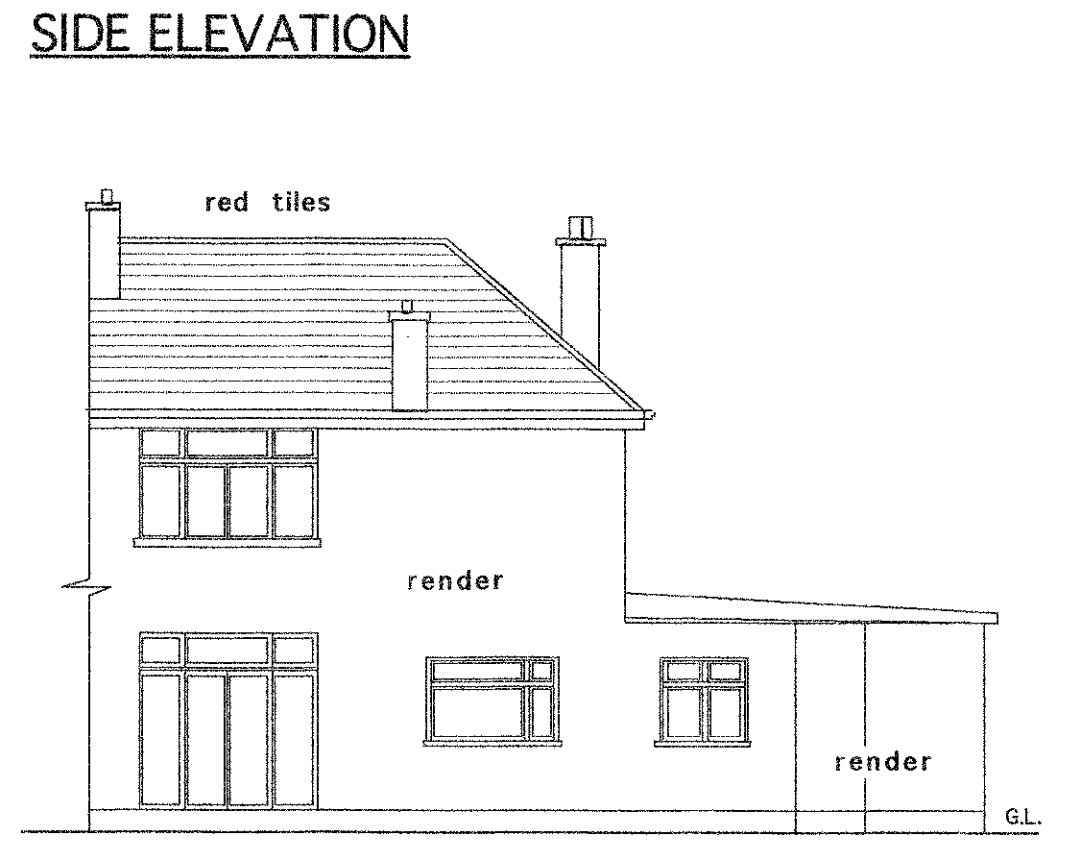


© EnglishHaus 1996. This drawing must not be reproduced in part or whole without prior written consent. All copyright rights are reserved. DO NOT scale from this drawing. Check all dimensions on site prior to commencing work. IF IN DOUBT, ASK!


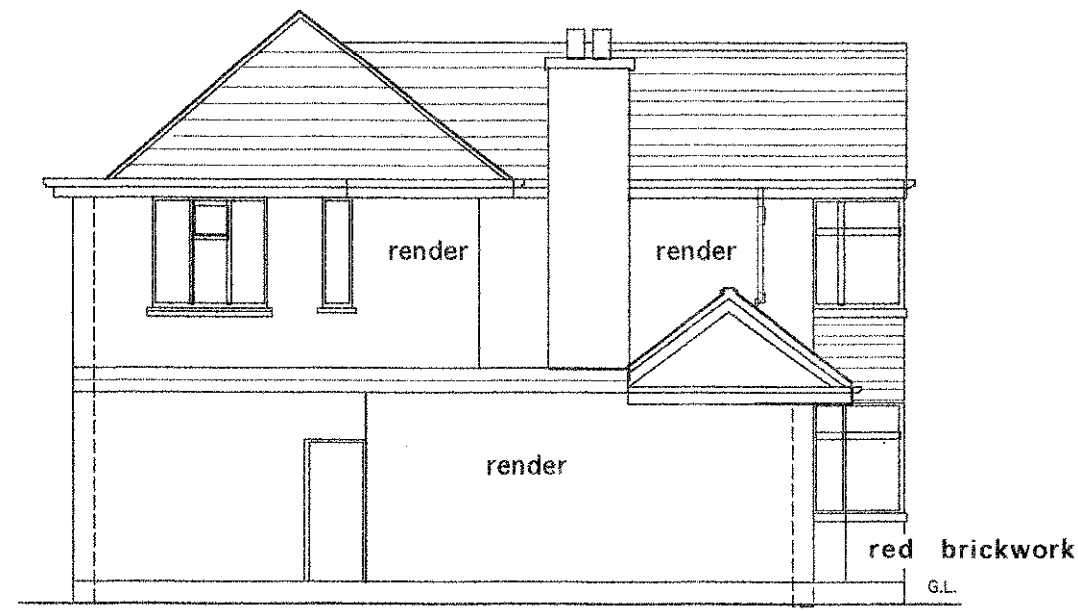


**APPROVED**  
 04/25/04  
 HOT

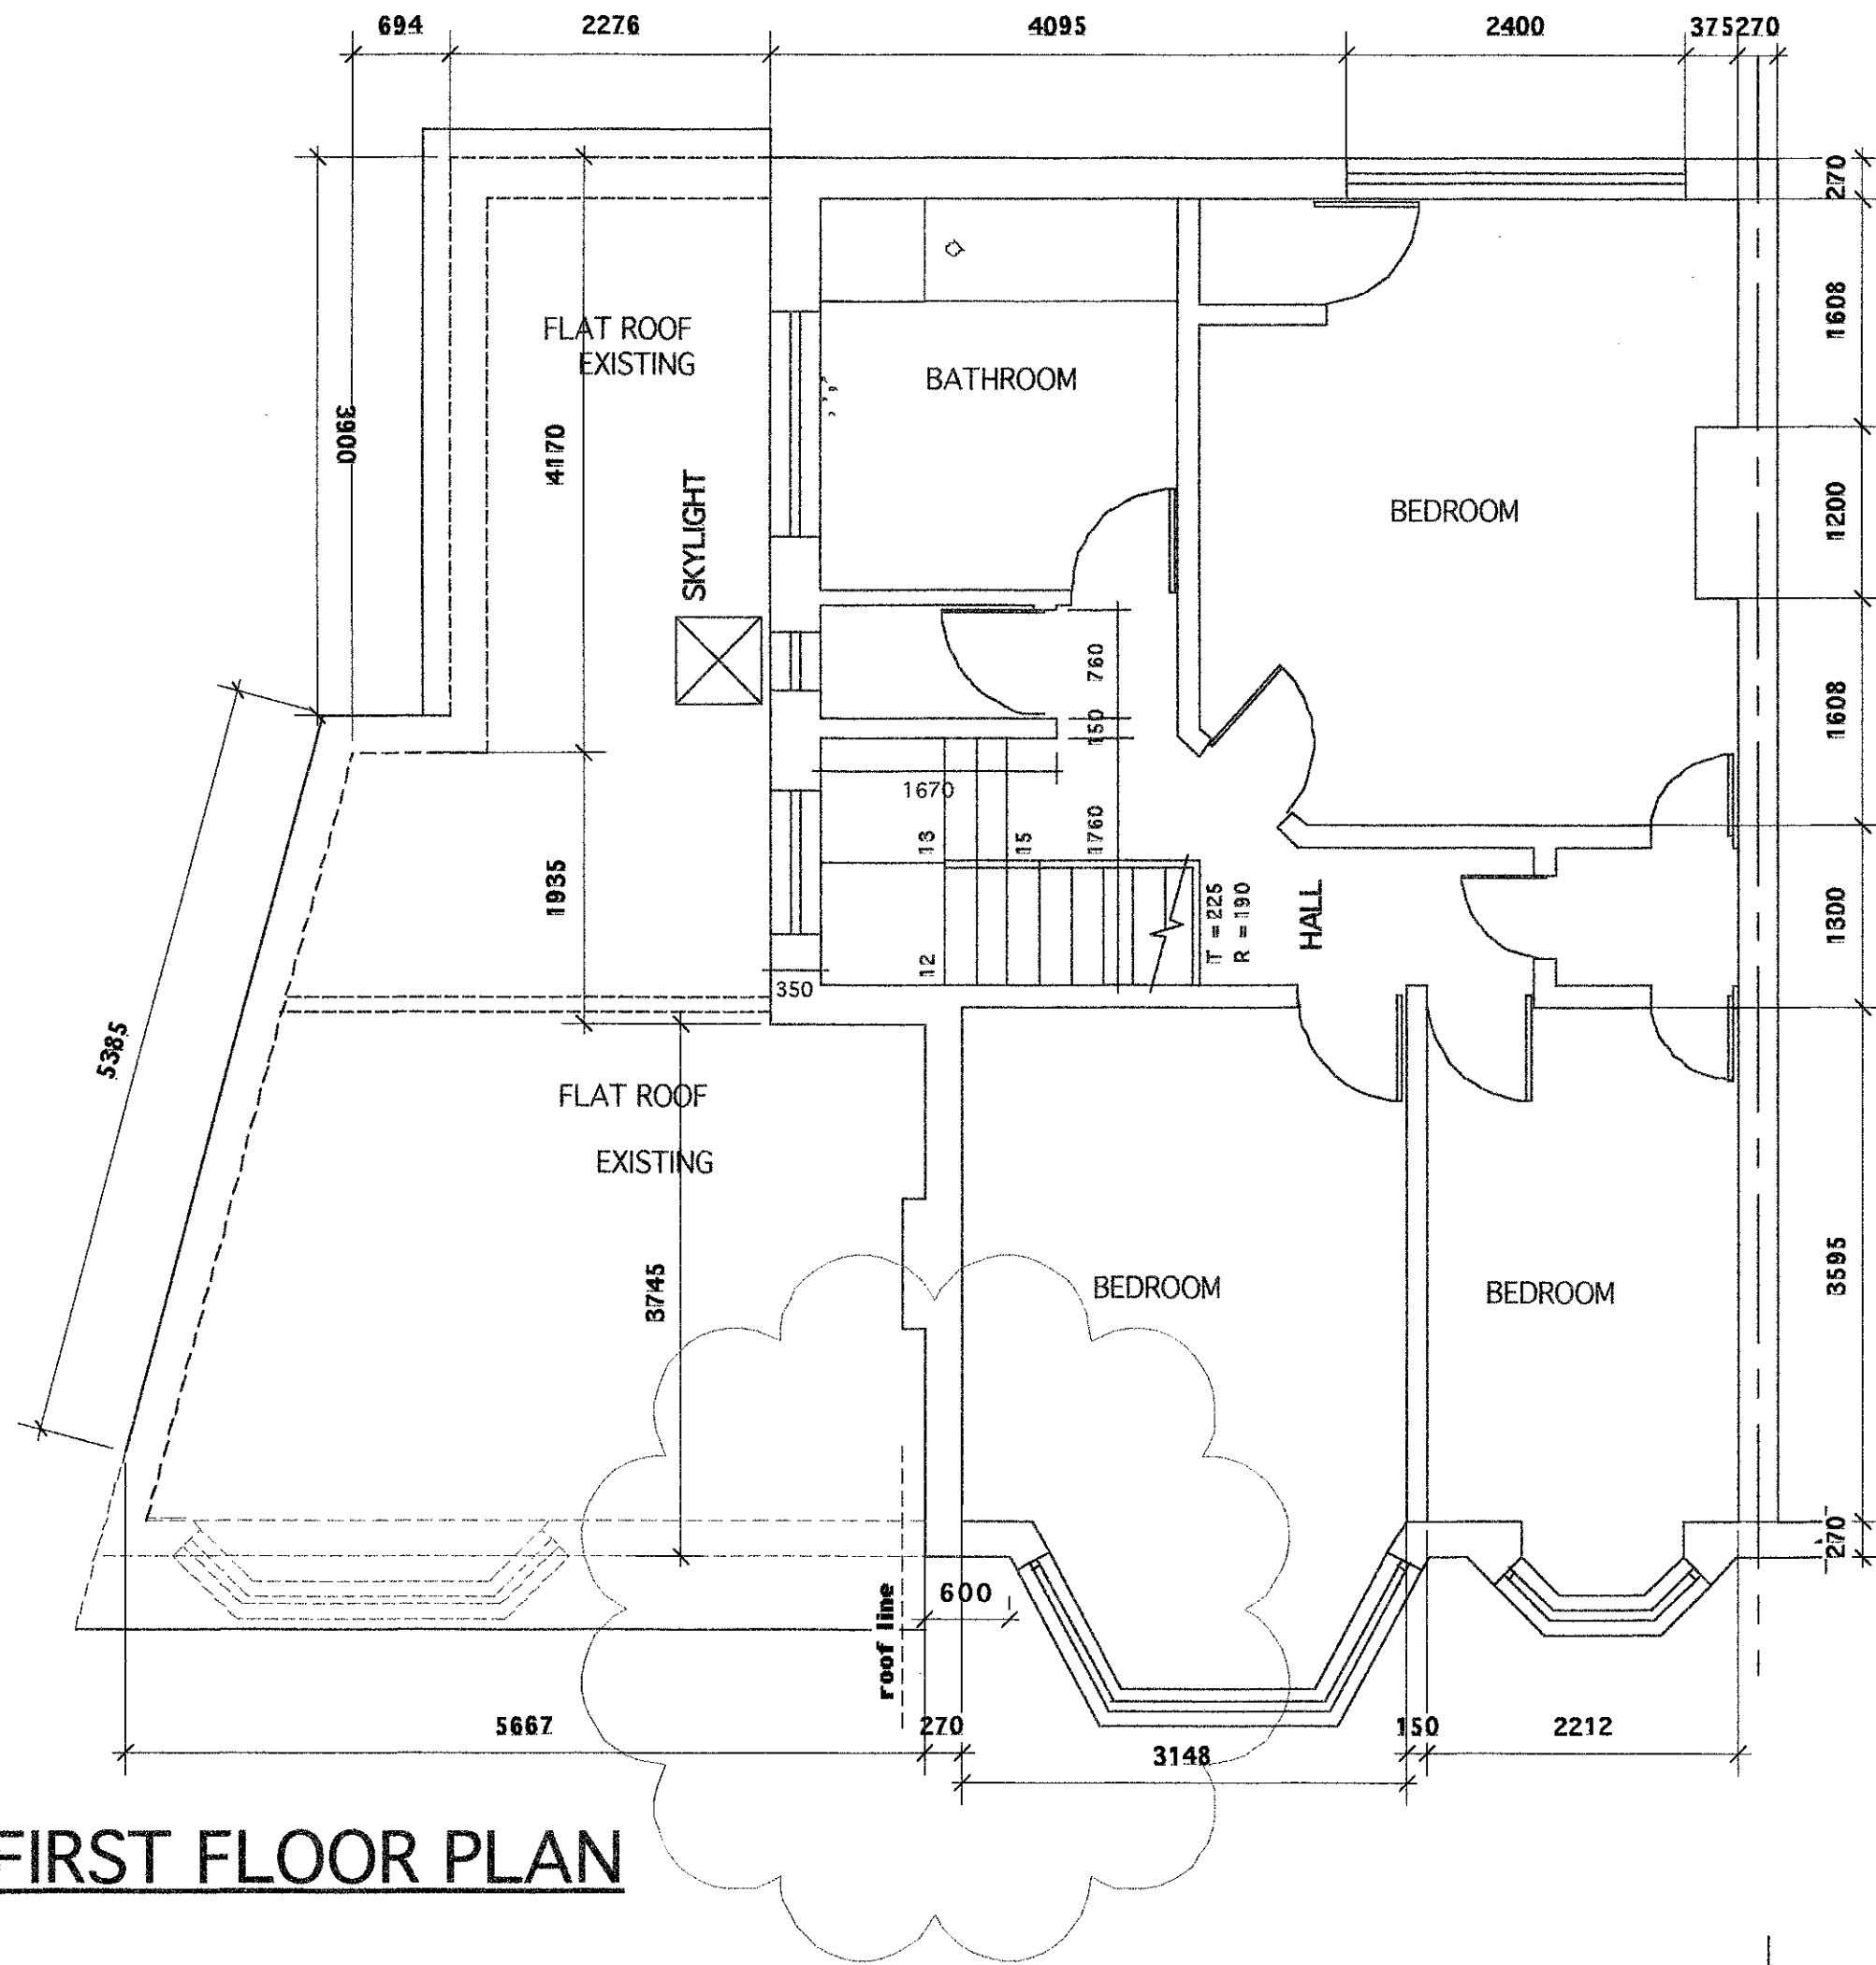

Received  
 23 Sept 04

**OFFICE COPY**  
 DO NOT REMOVE FROM FILE

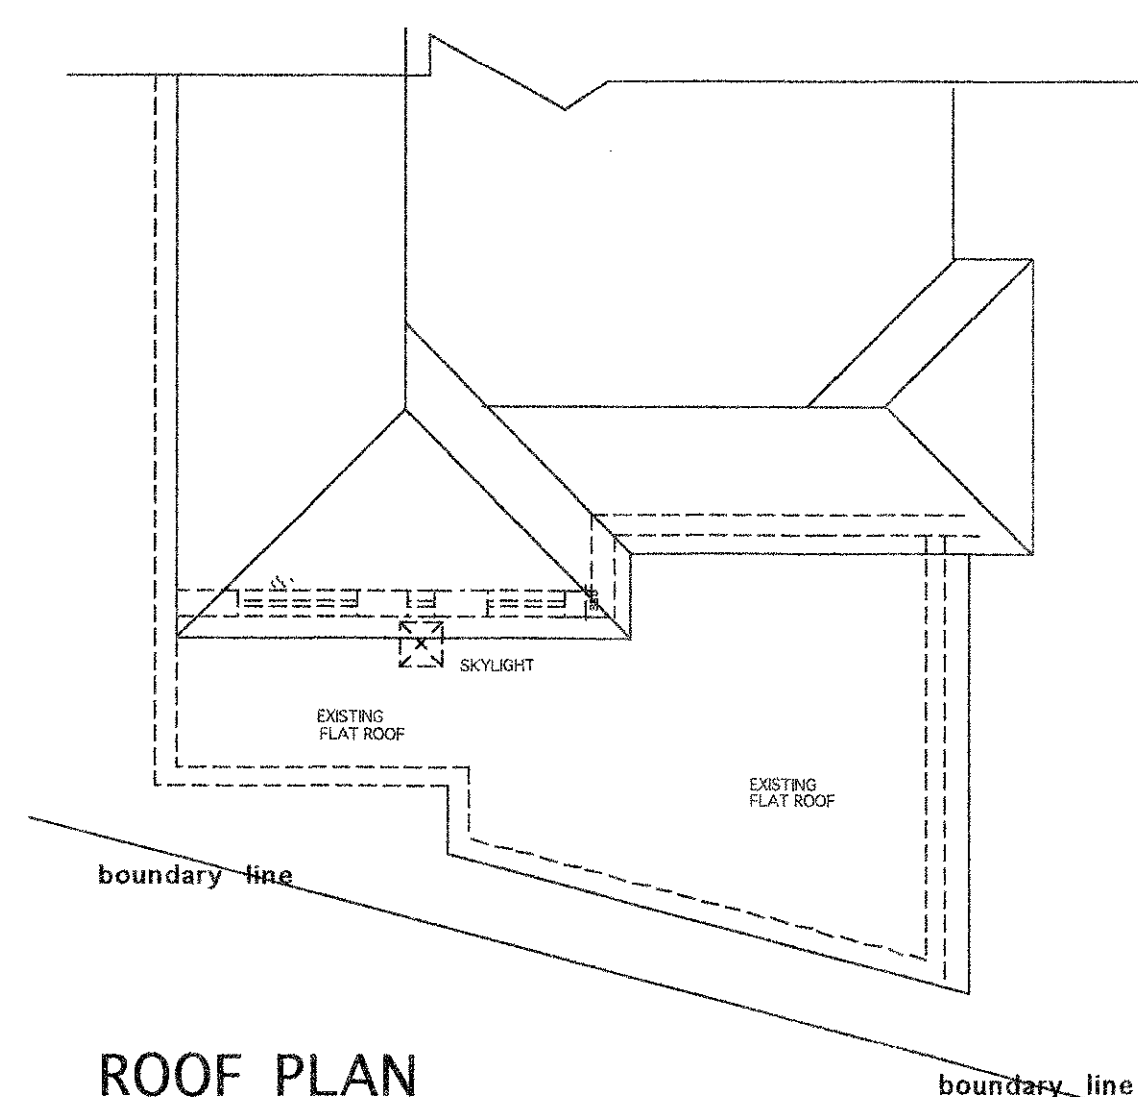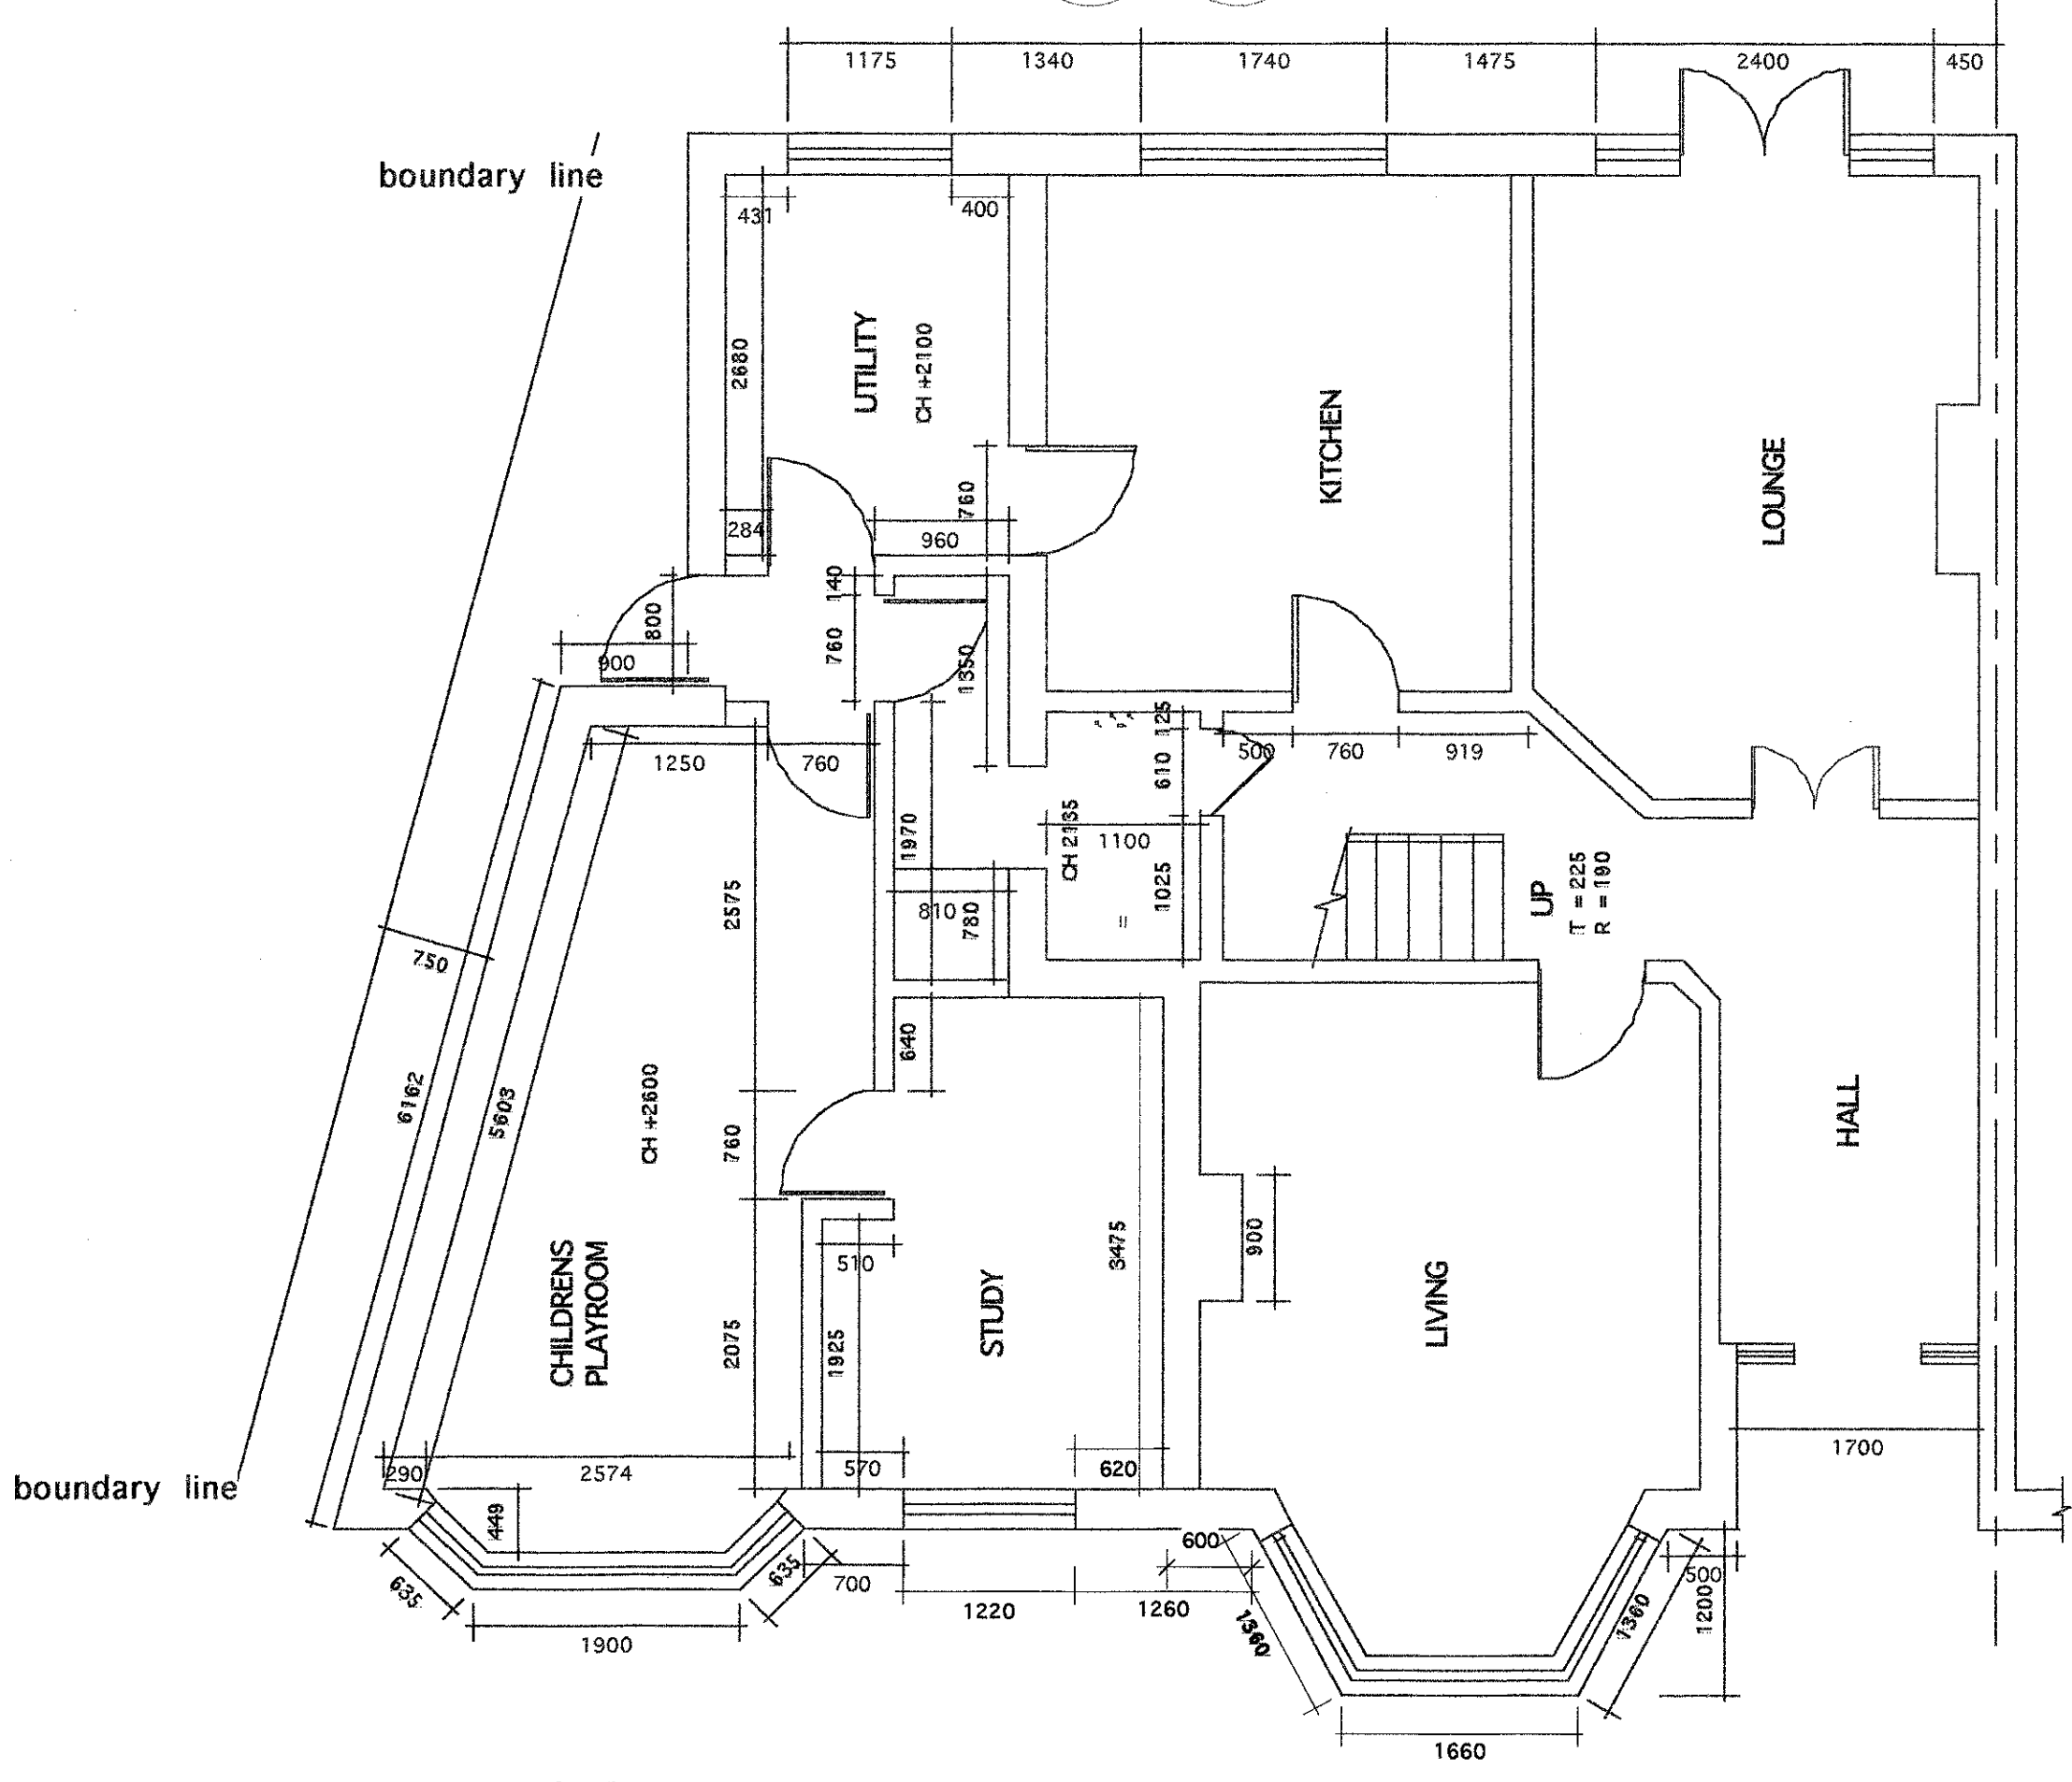

A Bay window revised following meeting with LBRUT/ C.Tankard & A.Spyro 21/9/2004

Revisions:

Client: The Usmani Family		
Title: Existing Survey 1 Blanford Avenue Whitton Middlesex TW2 6HS Day Tel 01923 298200		
Scale: 1:50 & 1:1250	Date: July 7 /04	Number: EH 2514/02

**ENGLISHHAUS LIMITED**  
 © EnglishHaus 1995