
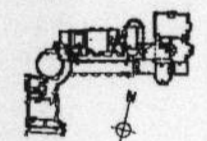



RECEIVED
 - 2 APR 2009
 PLANNING

09/0782/LBC

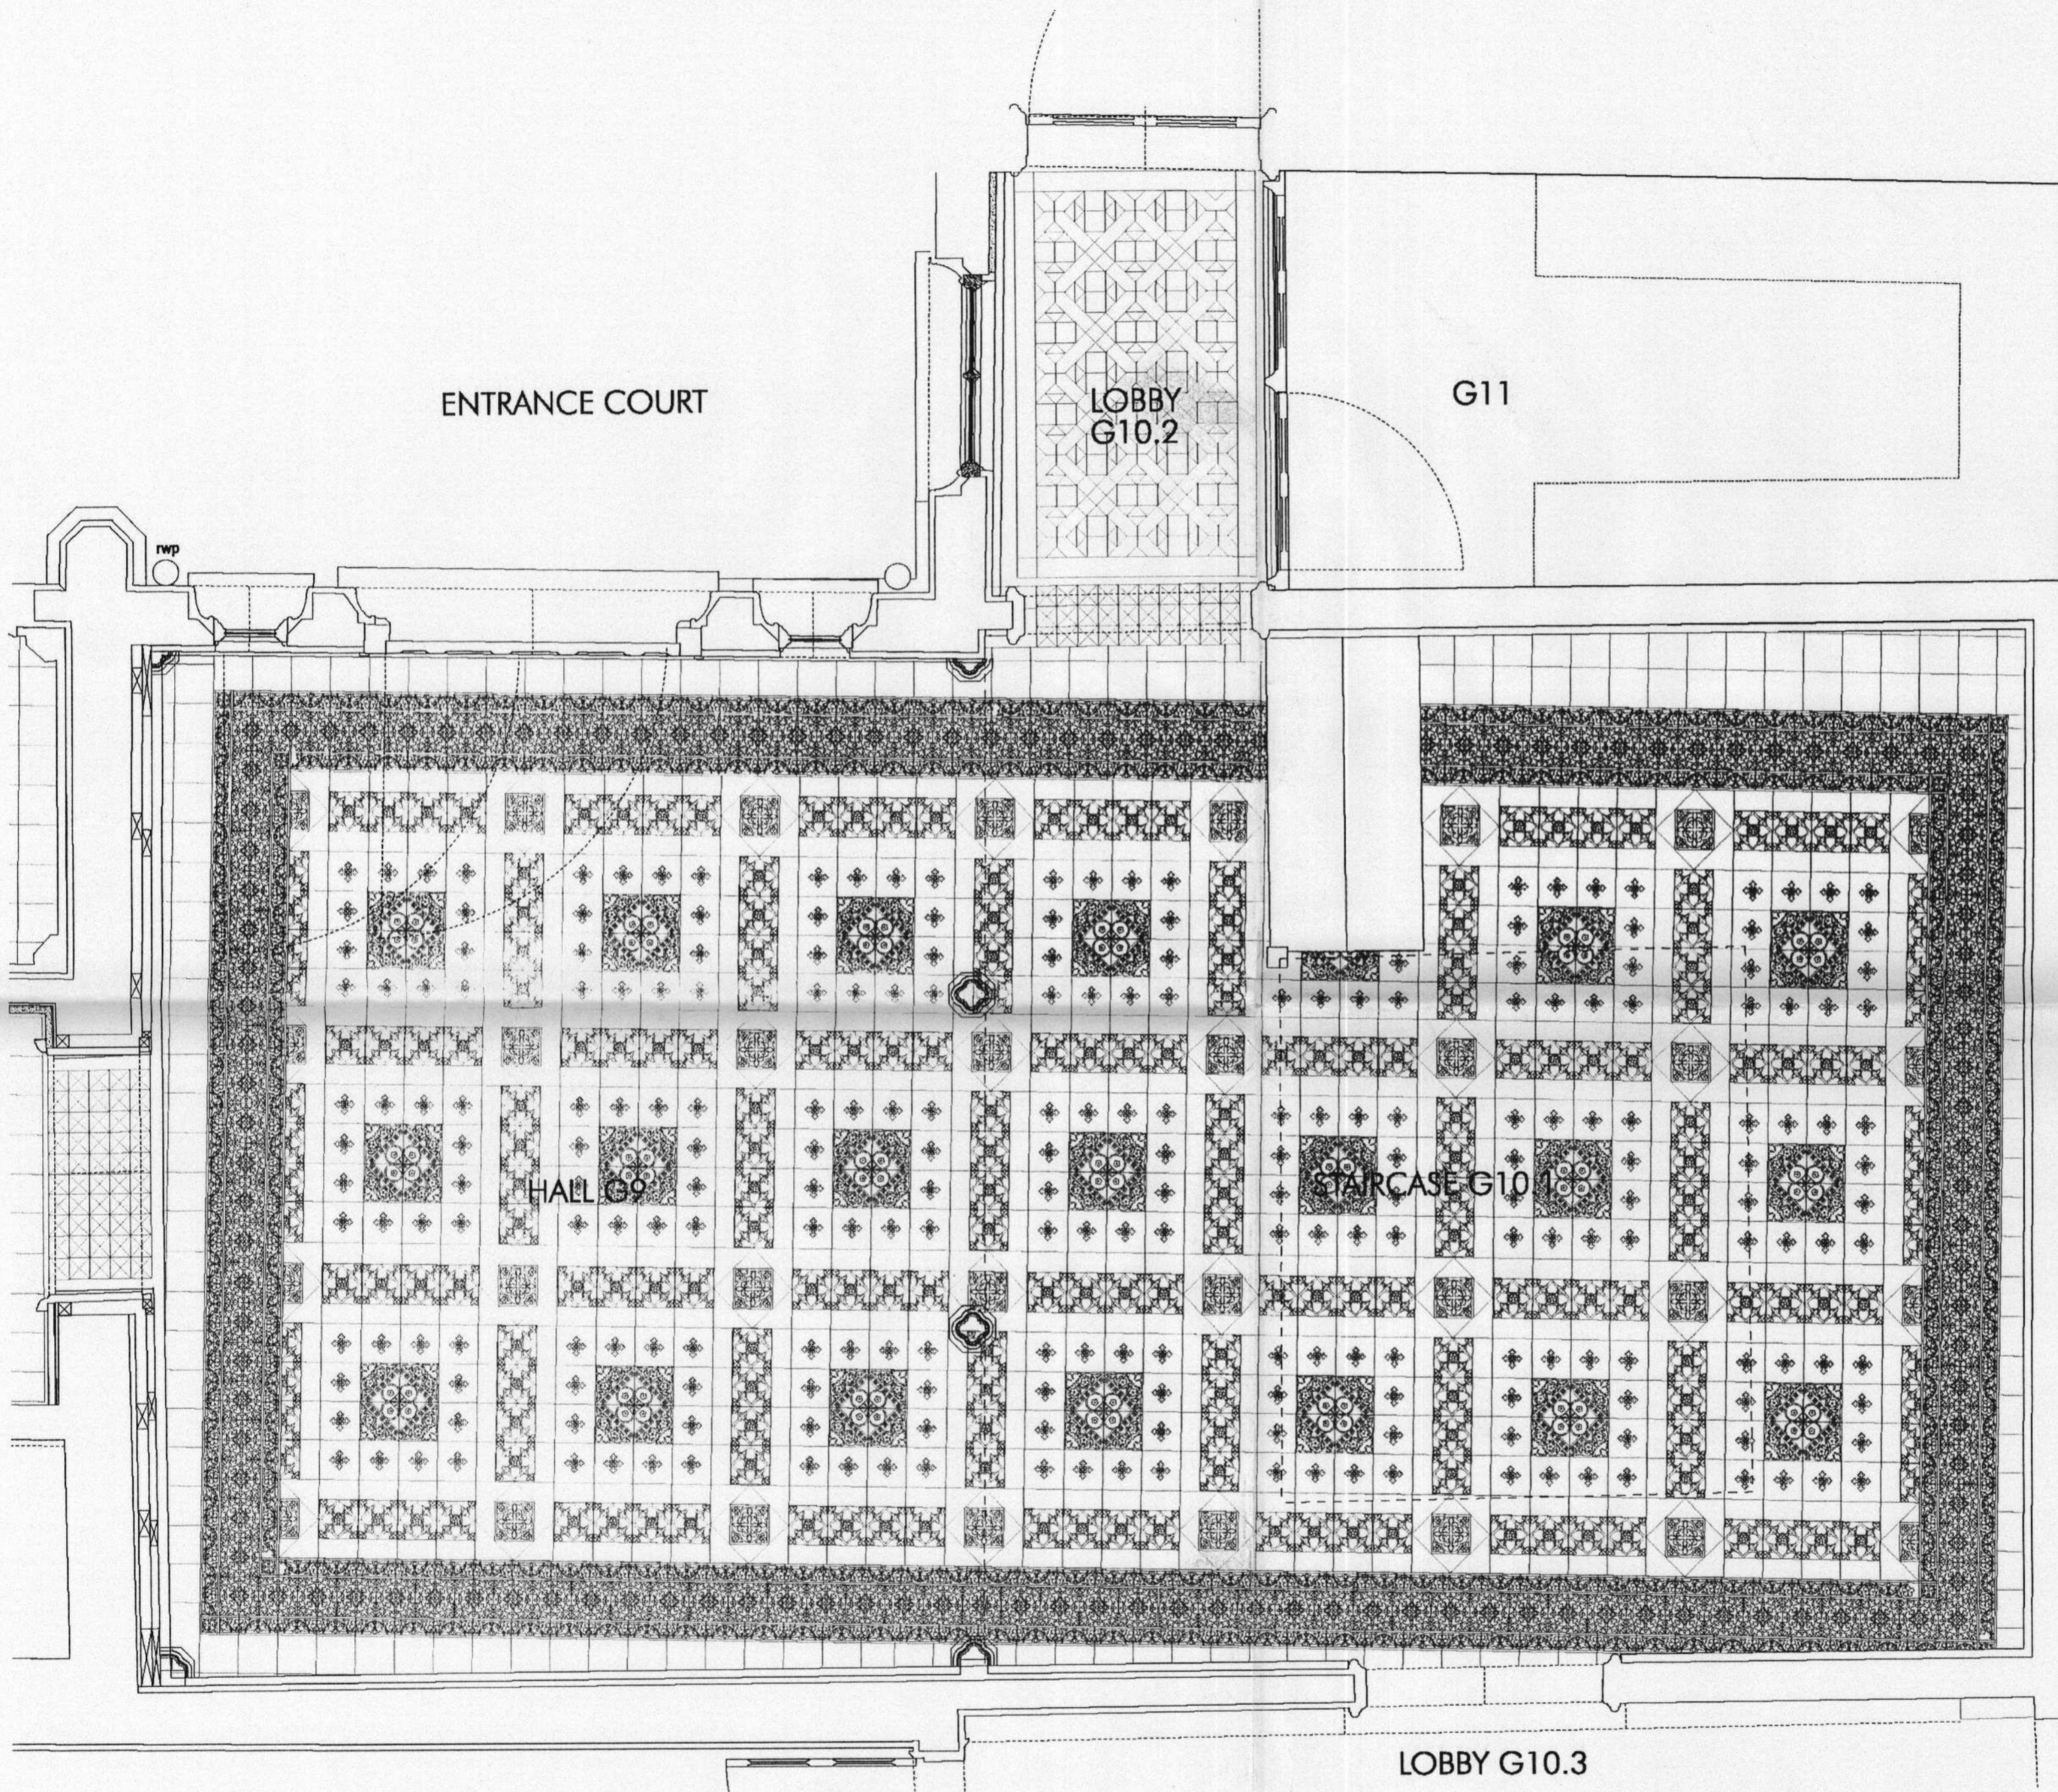

Heritage
 LOTTERY FUNDED

THIS DRAWING IS COPYRIGHT PETER INSKIP + PETER JENKINS ARCHITECTS LTD AND
 MUST NOT BE USED FOR PURPOSES OTHER THAN IN RELATION TO THIS PROJECT
 UNLESS AUTHORIZED BY THE PRACTICE
 THIS DRAWING MUST NOT BE SCALED - WORK TO FIGURED DIMENSIONS ONLY
 THIS DRAWING MUST BE READ IN CONJUNCTION WITH THE SPECIFICATION

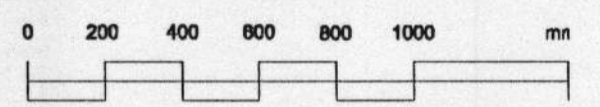

18-03-07	UC & PLANNING		
DATE	REVISION	COMMENT	AUTHOR / APPROVED

WALPOLE'S VILLA
 STRAWBERRY HILL HOUSE
 TITLE
 G9, G10 EXISTING LAYOUT OF TILES

DWG NO: SHT M 01
 SCALE: 1:20 @ A2
 DATE: MAY 2006

PETER INSKIP + PETER JENKINS ARCHITECTS LTD
 19 - 23 WHITE LION STREET LONDON N1 9PD
 TEL: 020 7611 0000 FAX: 020 7611 0001