


RECEIVED
- 2 APR 2009
PLANNING


09 / 0782 / LBG

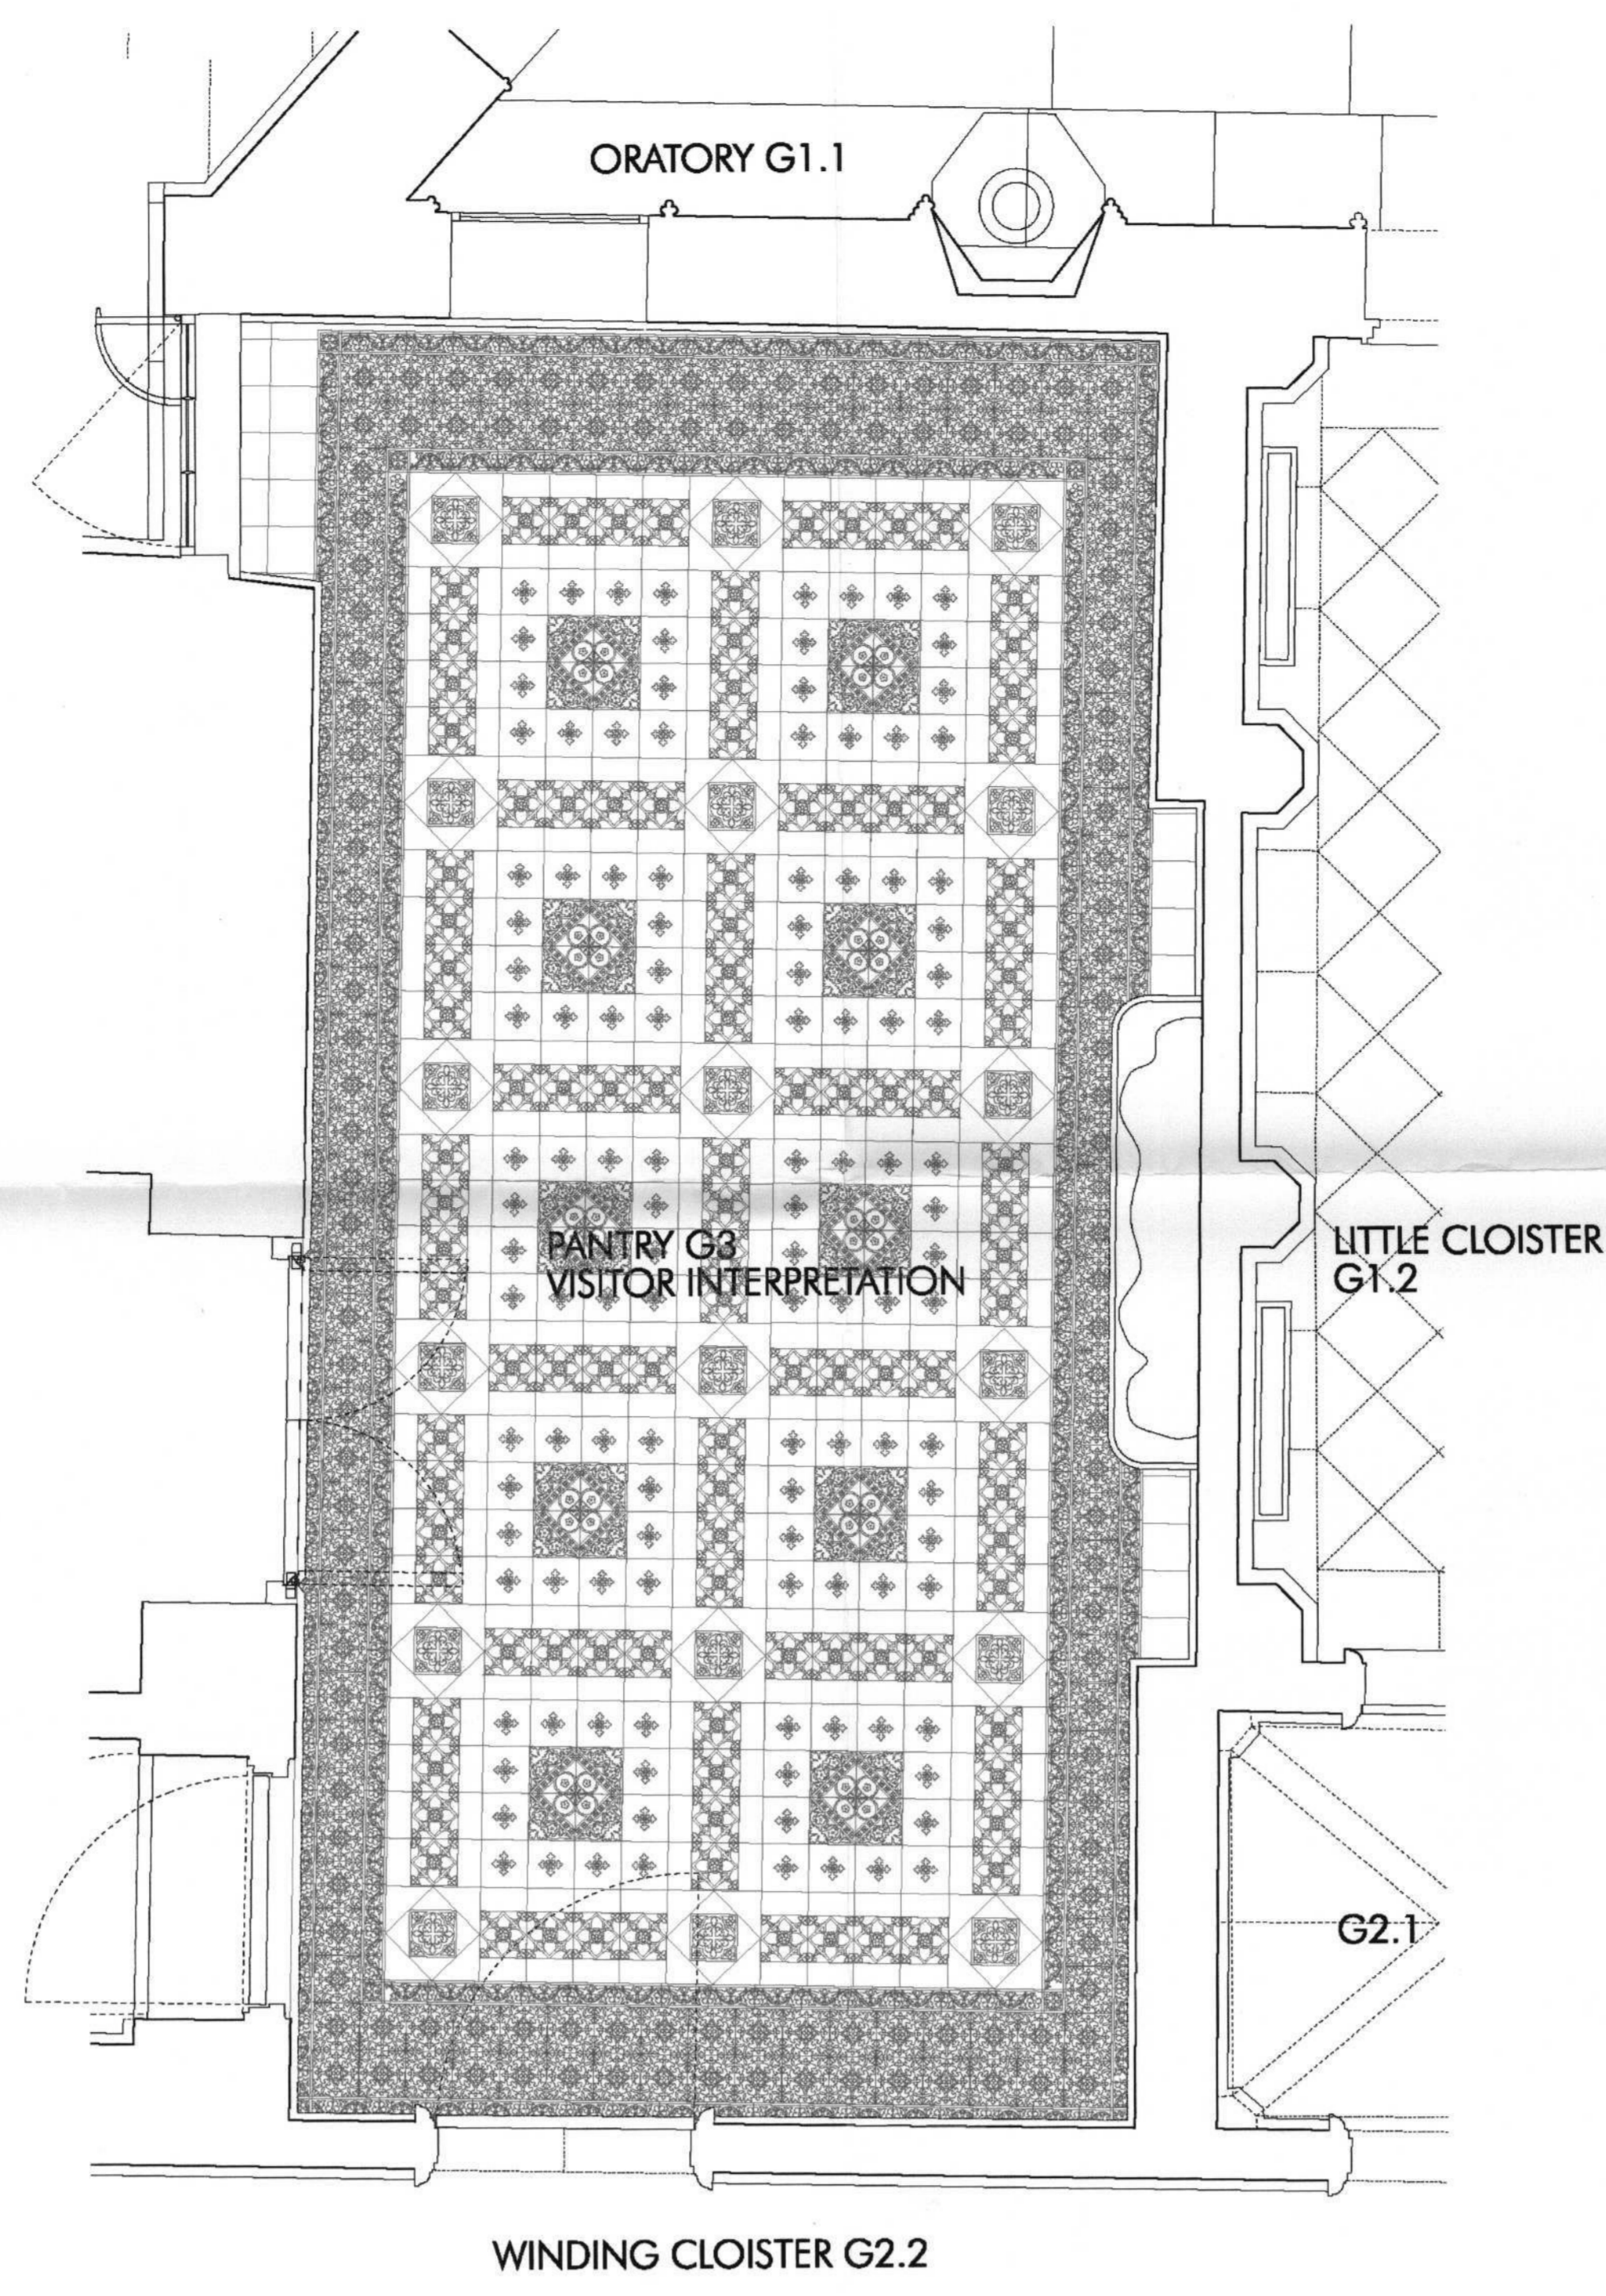

OFFICE COPY
DO NOT REMOVE FROM FILE

Heritage
LOTTERY FUNDED

THE DRAWINGS & COPYRIGHT WITH INDEP + PETER JENKINS ARCHITECTS LTD AND
ALL RIGHTS RESERVED FOR REPRODUCTION WITHOUT PERMISSION TO THE HOUSE
UNLESS AUTHORIZED BY THE PRACTICE
THIS DRAWING MUST NOT BE REPRODUCED WITHOUT THE PERMISSION OF THE PRACTICE
THIS DRAWING MUST BE READ IN CONJUNCTION WITH THE SPECIFICATION

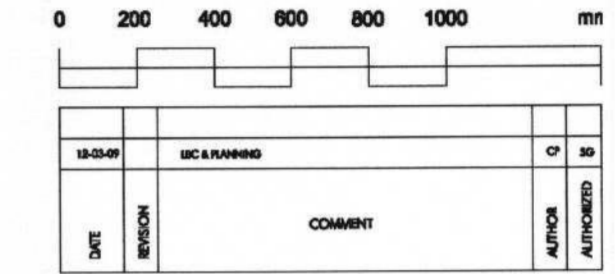

WALPOLE'S VILLA
STRAWBERRY HILL HOUSE
TITLE
G3 PROPOSED LAYOUT OF SALVAGED TILES

DWG NO: SHT M G3 SCALE: 1:20 @ A2
DATE: JAN 2009
PETER INDEP + PETER JENKINS ARCHITECTS LTD
19-23 WARE LION STREET LONDON, N1 9PD
020 7353 1234 FAX 020 7353 1235