


09/2104/FUL



Location Plan
Scale 1:1250



PLANNING
19 AUG 2009

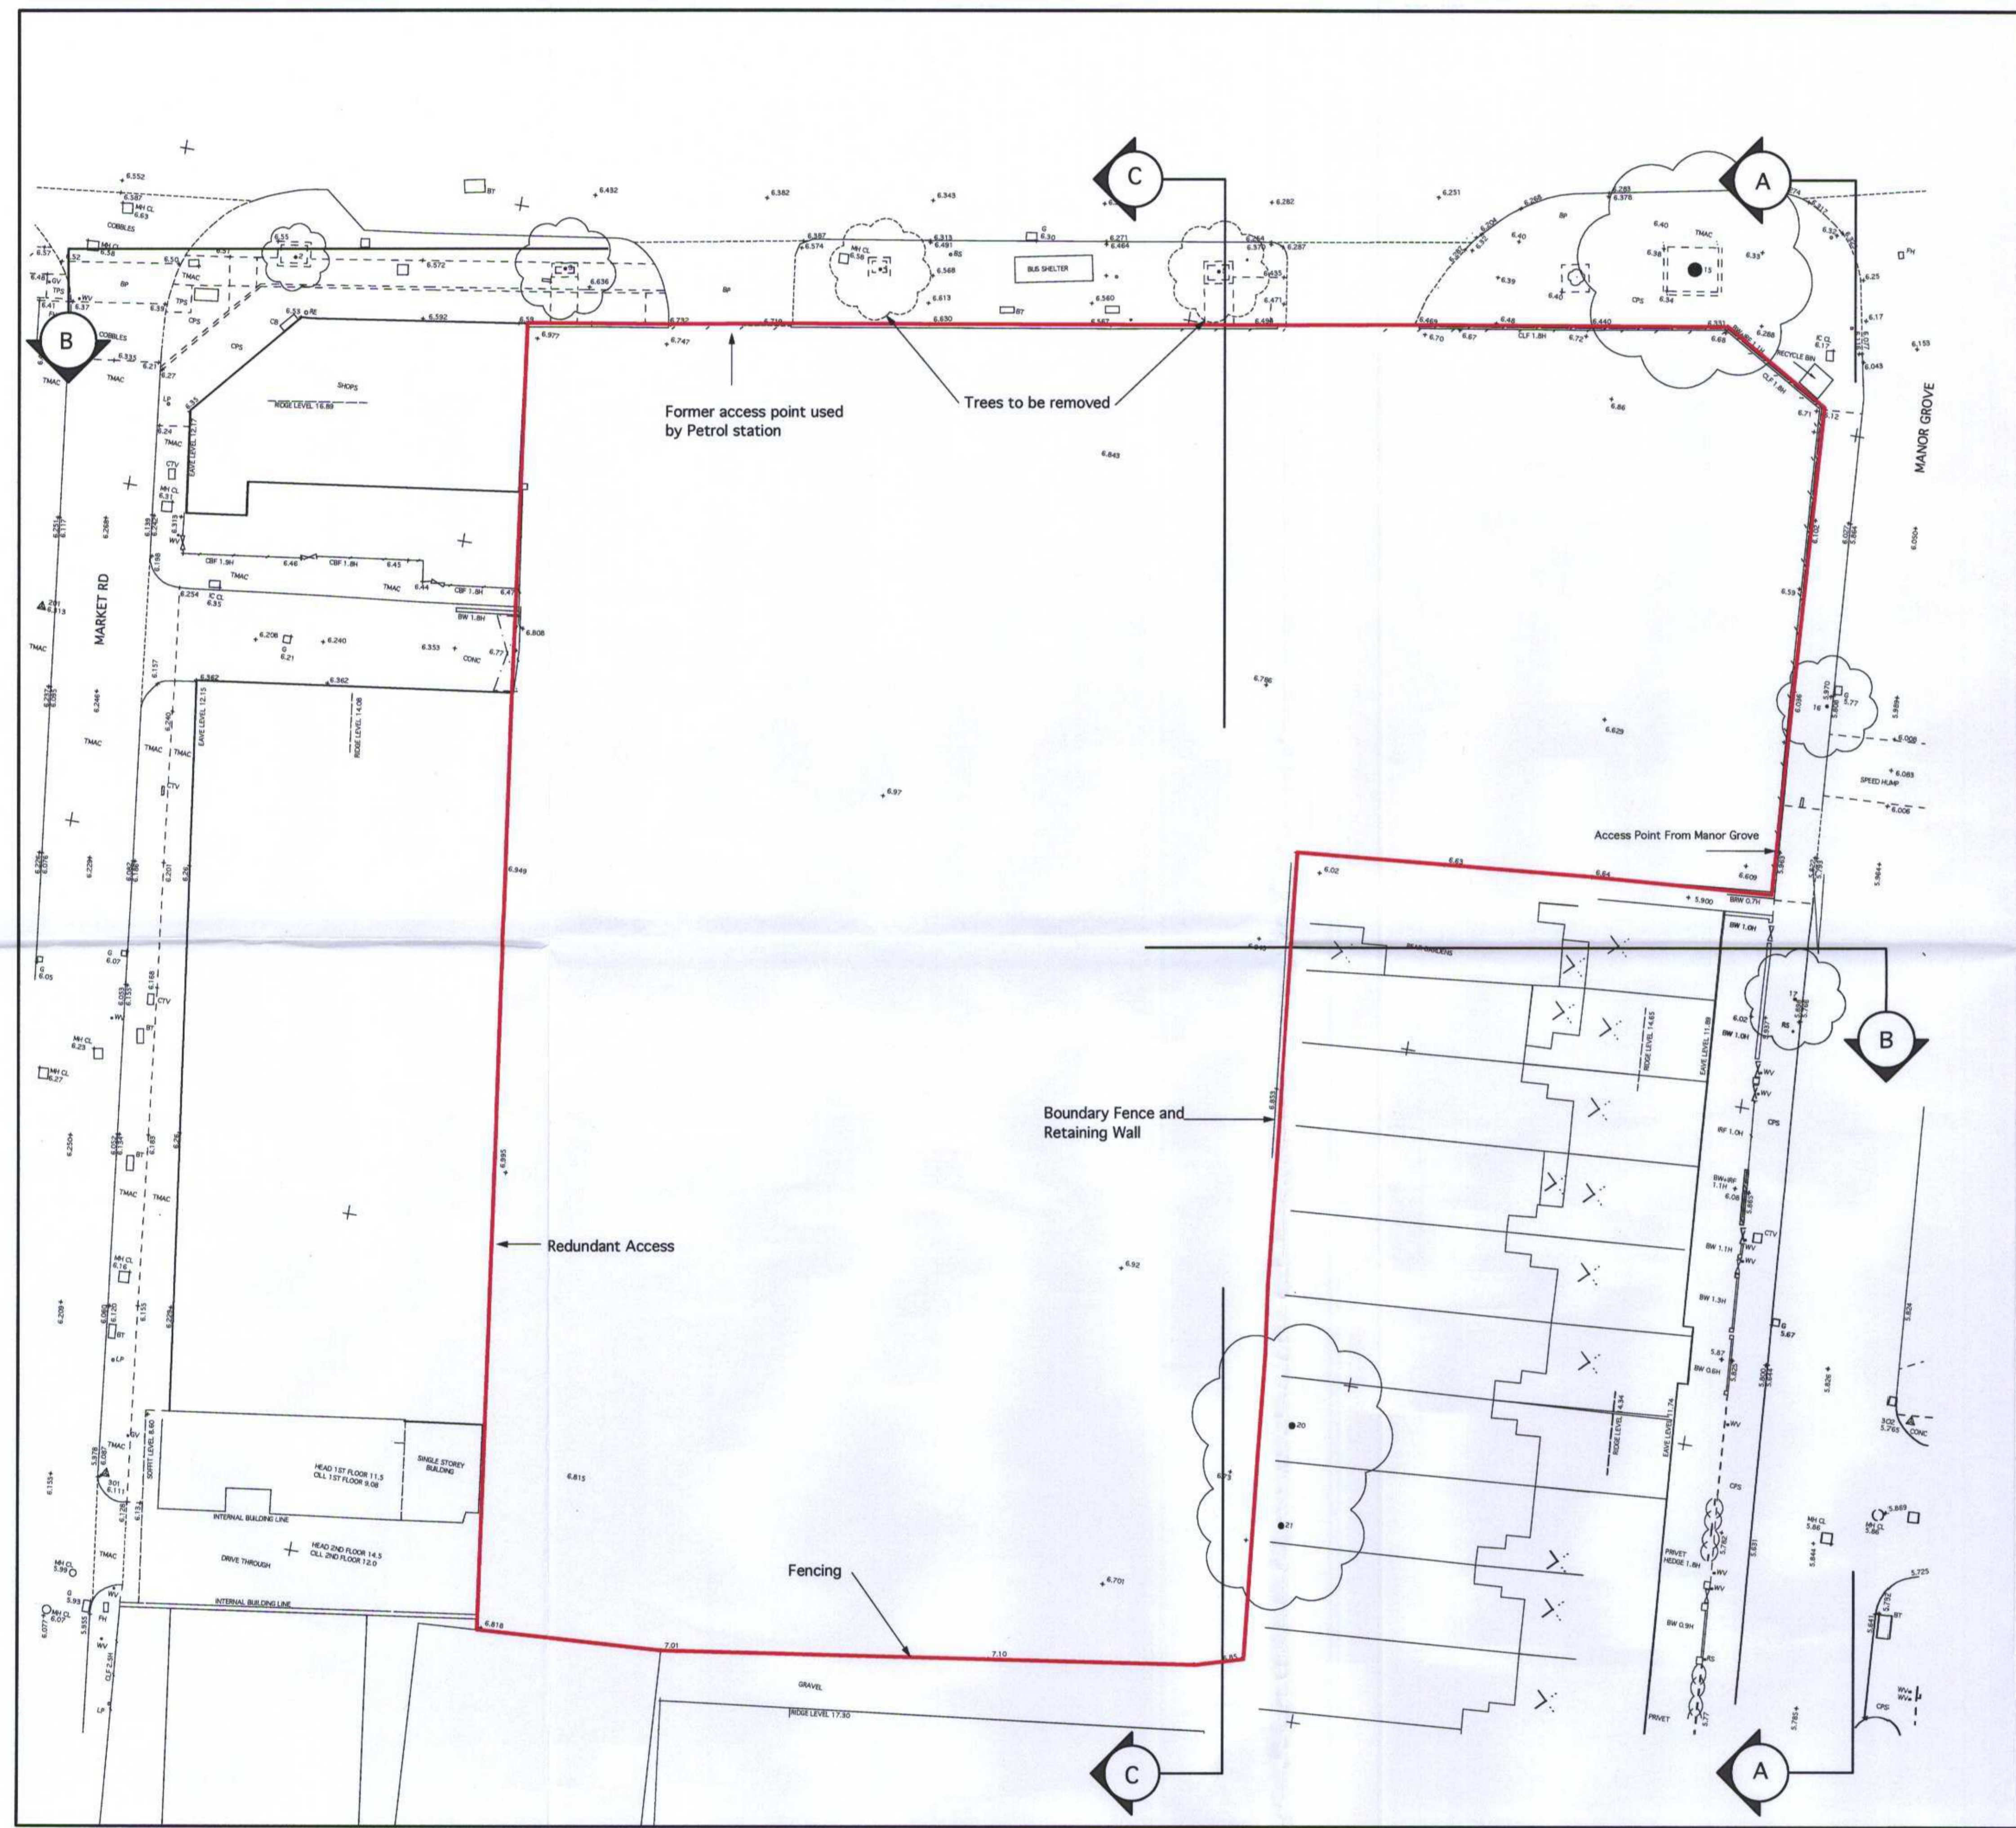

| | | | |
|---|---|---|---------------------------------------|
| <p>YURKY CROSS CHARTERED ARCHITECTS 167 York Way LONDON N7 9LN T 020 7307 0811 F 020 7307 1348 E info@yurkycross.co.uk</p> | <p>PROJECT 293 Lower Richmond Road Surrey TW9 4LY</p> | <p>DRAWING TITLE Existing Plans</p> | <p>DRAWING NUMBER 06914/PL/01</p> |
| | <p>SCALE 1:2000 A1</p> | <p>DATE JULY 09</p> | <p>REVISION</p> |
| | <p>PLANNING</p> | | |

ALL DIMENSIONS TO BE CHECKED ON SITE AND ANY DISCREPANCIES REPORTED IMMEDIATELY. THIS DRAWING MUST NOT BE SCALED.