



09/2104/FUL


RECEIVED
27 AUG 2009
PLANNING

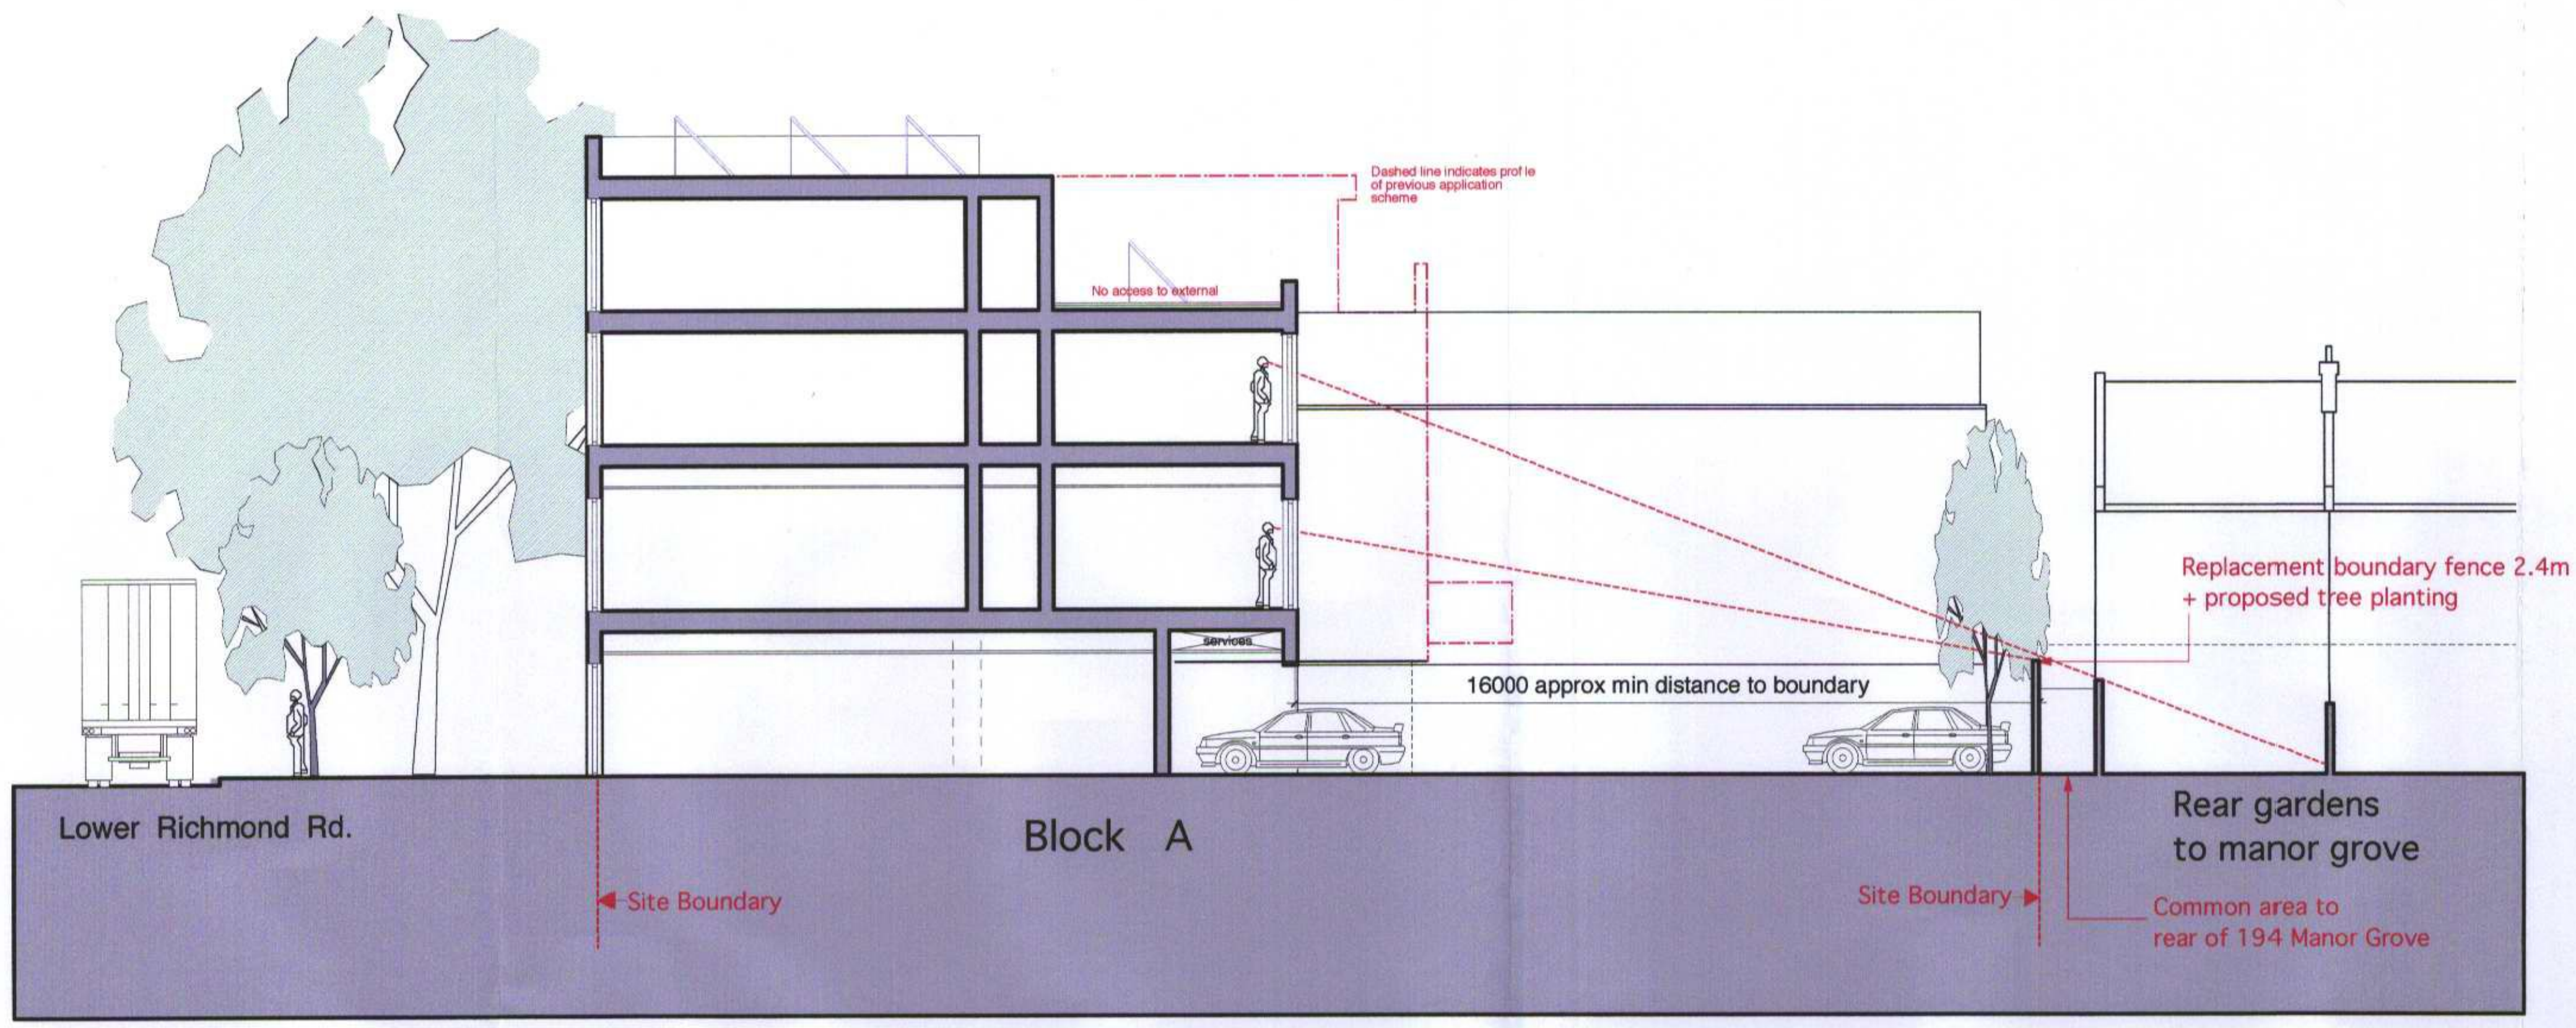

SECTION A-A THROUGH BLOCK A INDICATING POSSIBLE VIEWS TOWARDS 194 MANOR GROVE

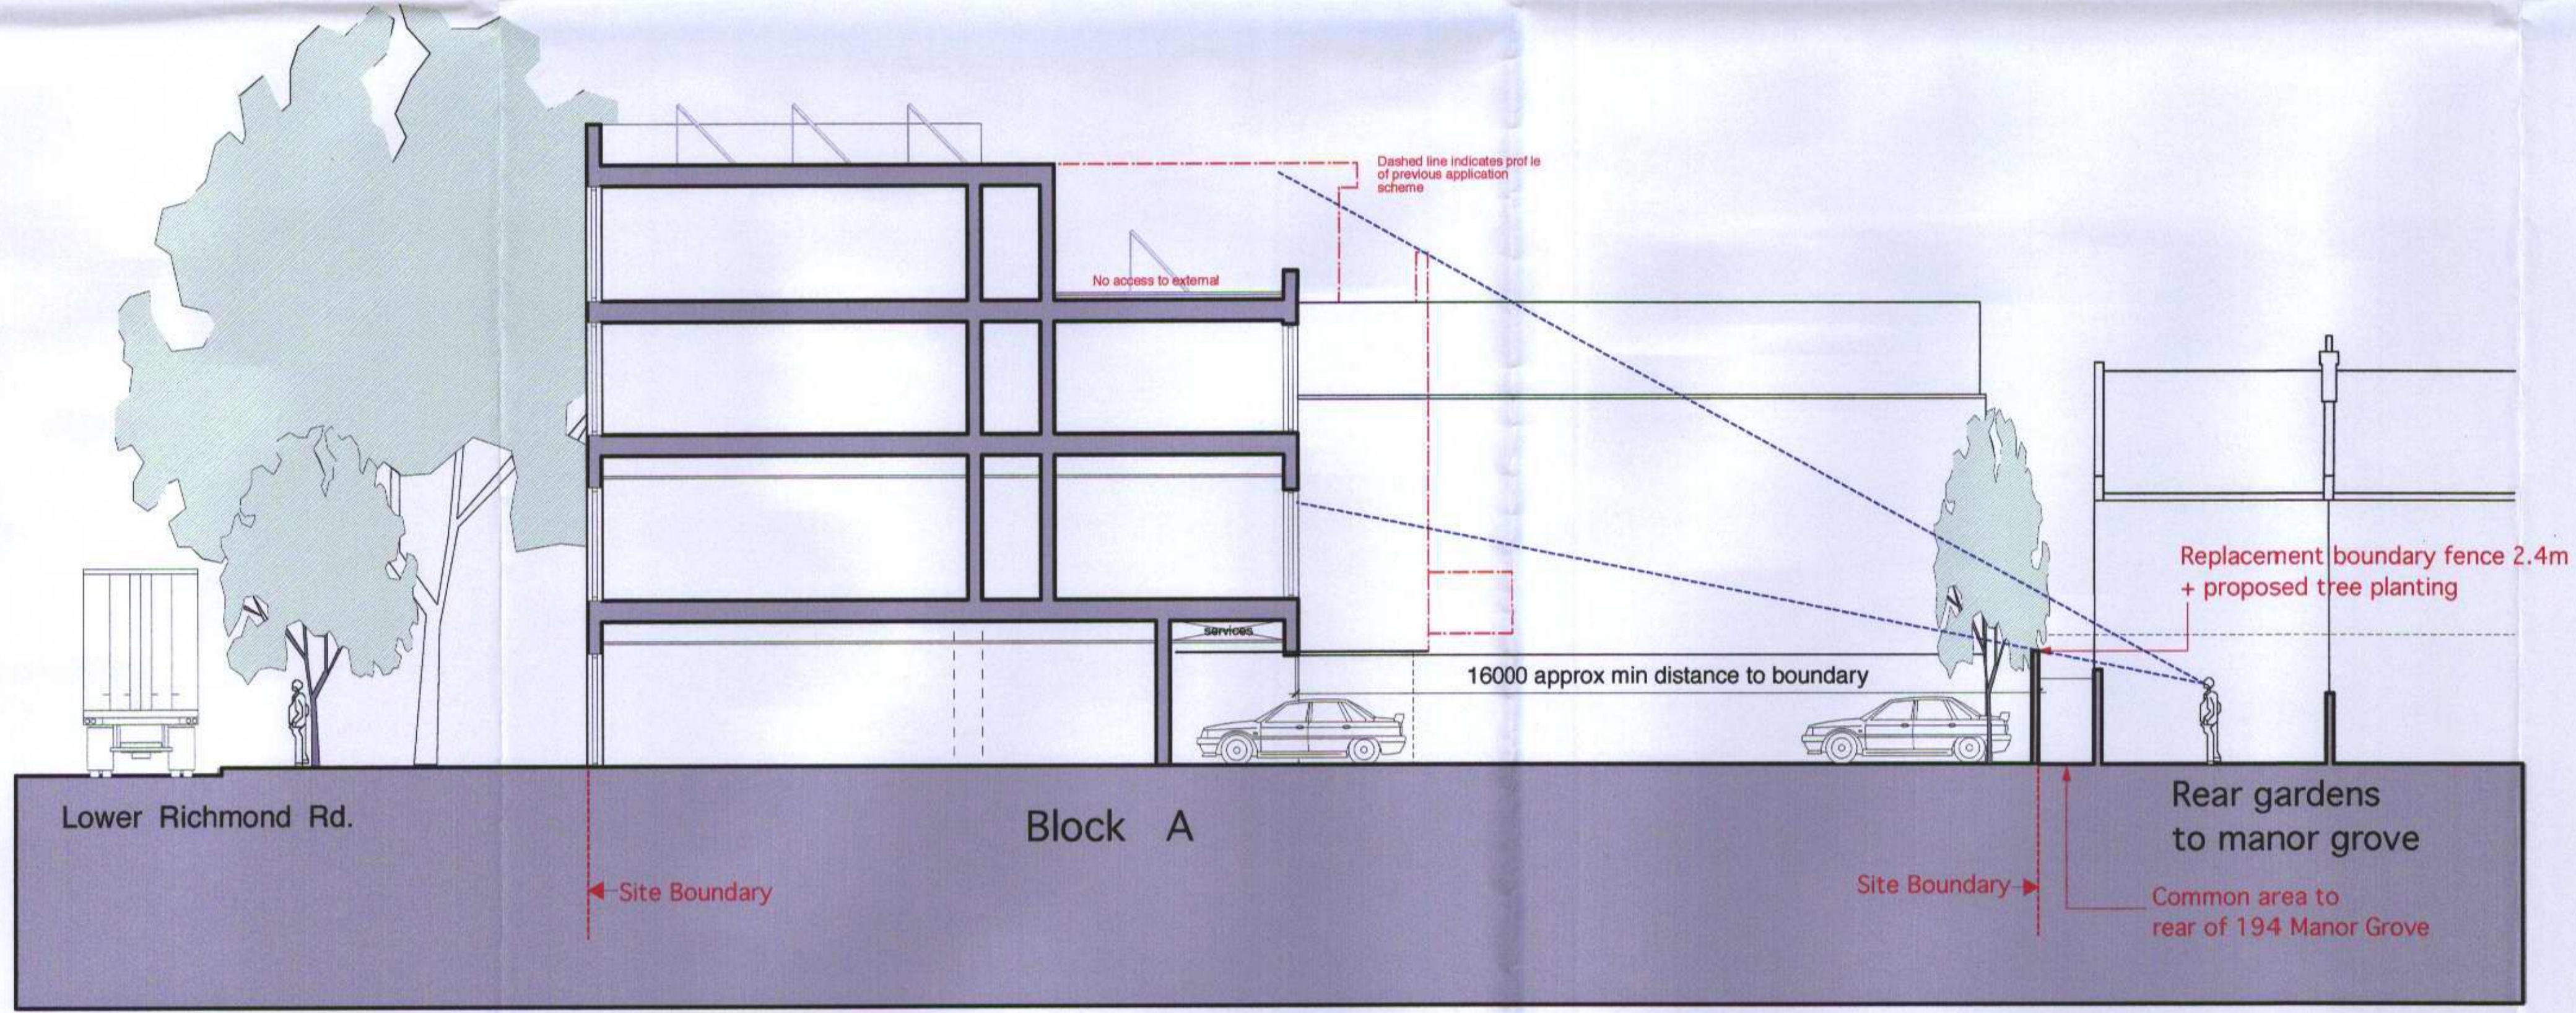

SECTION A-A THROUGH BLOCK A INDICATING POSSIBLE VIEWS FROM 194 MANOR GROVE

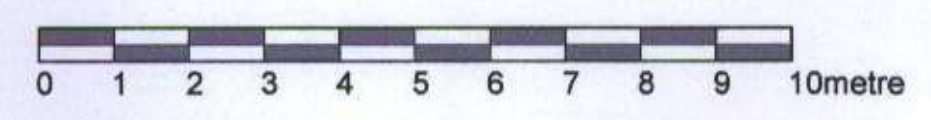

ALL DIMENSIONS TO BE CHECKED ON SITE AND ANY DISCREPANCIES REPORTED IMMEDIATELY. THIS DRAWING MUST NOT BE SCALED.

<p>YURKY CROSS CHARTERED ARCHITECTS 167 York Way LONDON N7 9LN T: 020 7287 0481 F: 020 7287 1249 E: info@yurkycross.co.uk</p>	<p>PROJECT 293 LOWER RICHMOND RD SURREY TW9 4LY</p>	<p>DRAWING TITLE SECTION THROUGH BLOCK A (Indicating relationship with Manor Grove houses)</p>	<p>DRAWING NUMBER 06914/PL/12</p>
	<p>SCALE 1:100</p>	<p>DATE JULY 09</p>	<p>REVISION</p>

PLANNING