


RECEIVED
27 FEB 2008
PLANNING

08 / 0225 / FUL

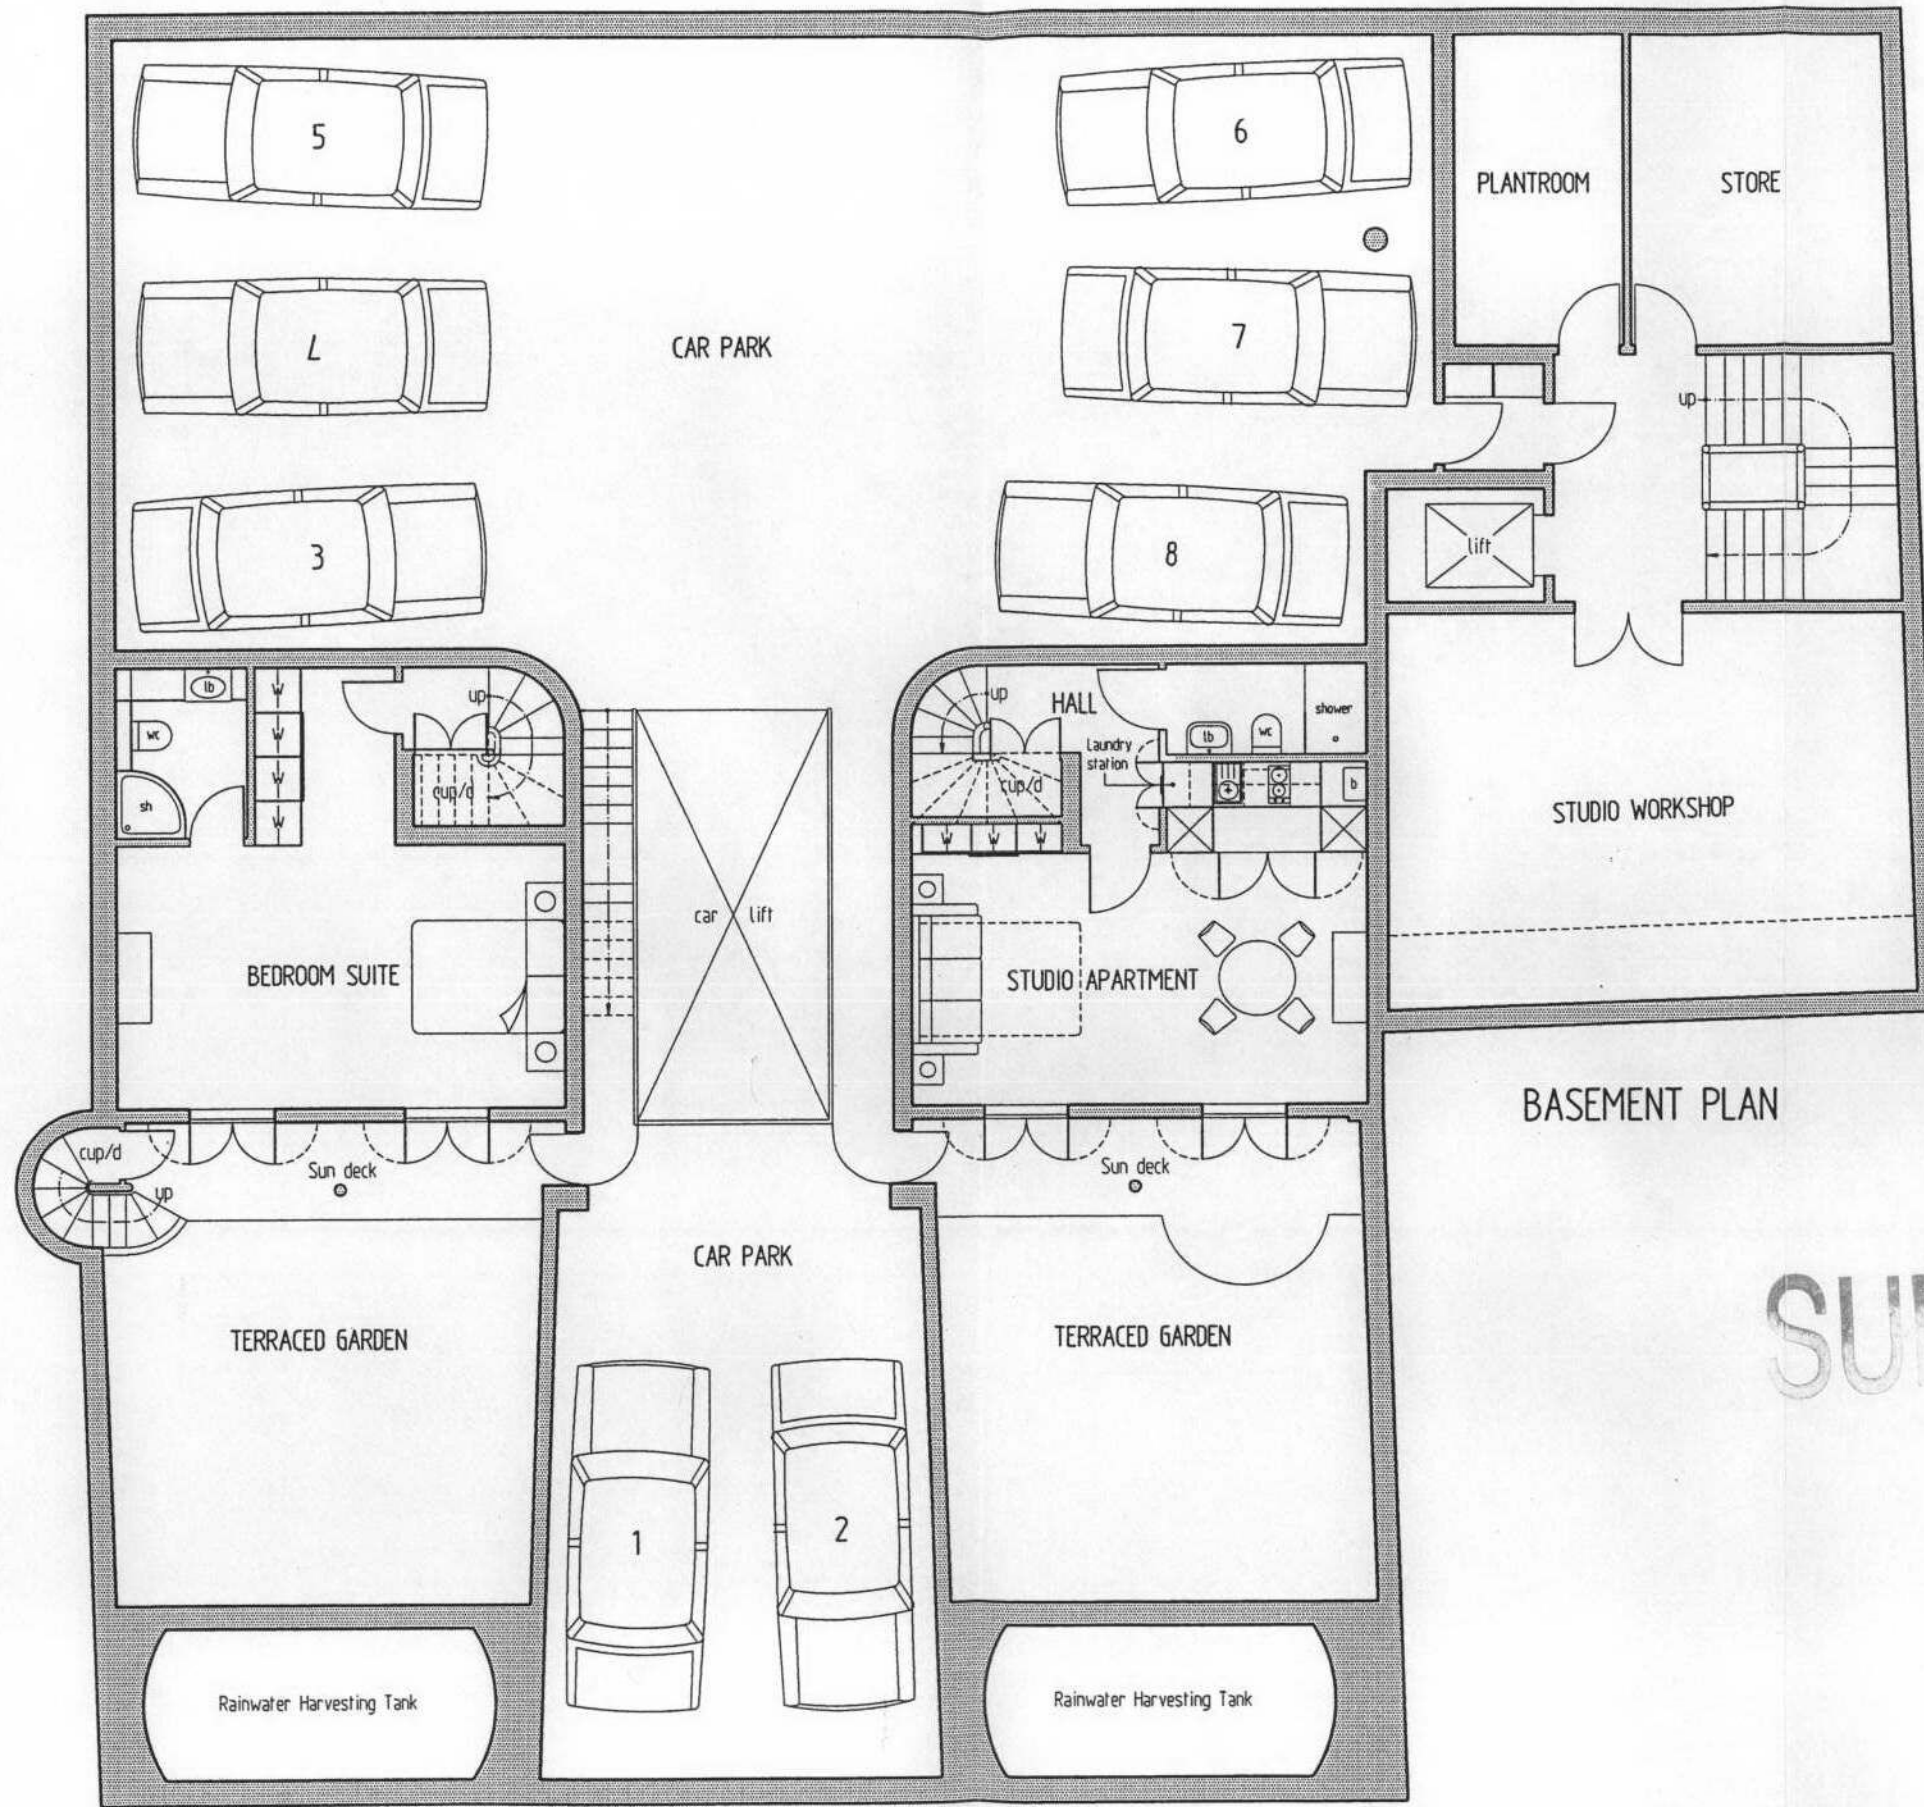

SUPERSEDED