

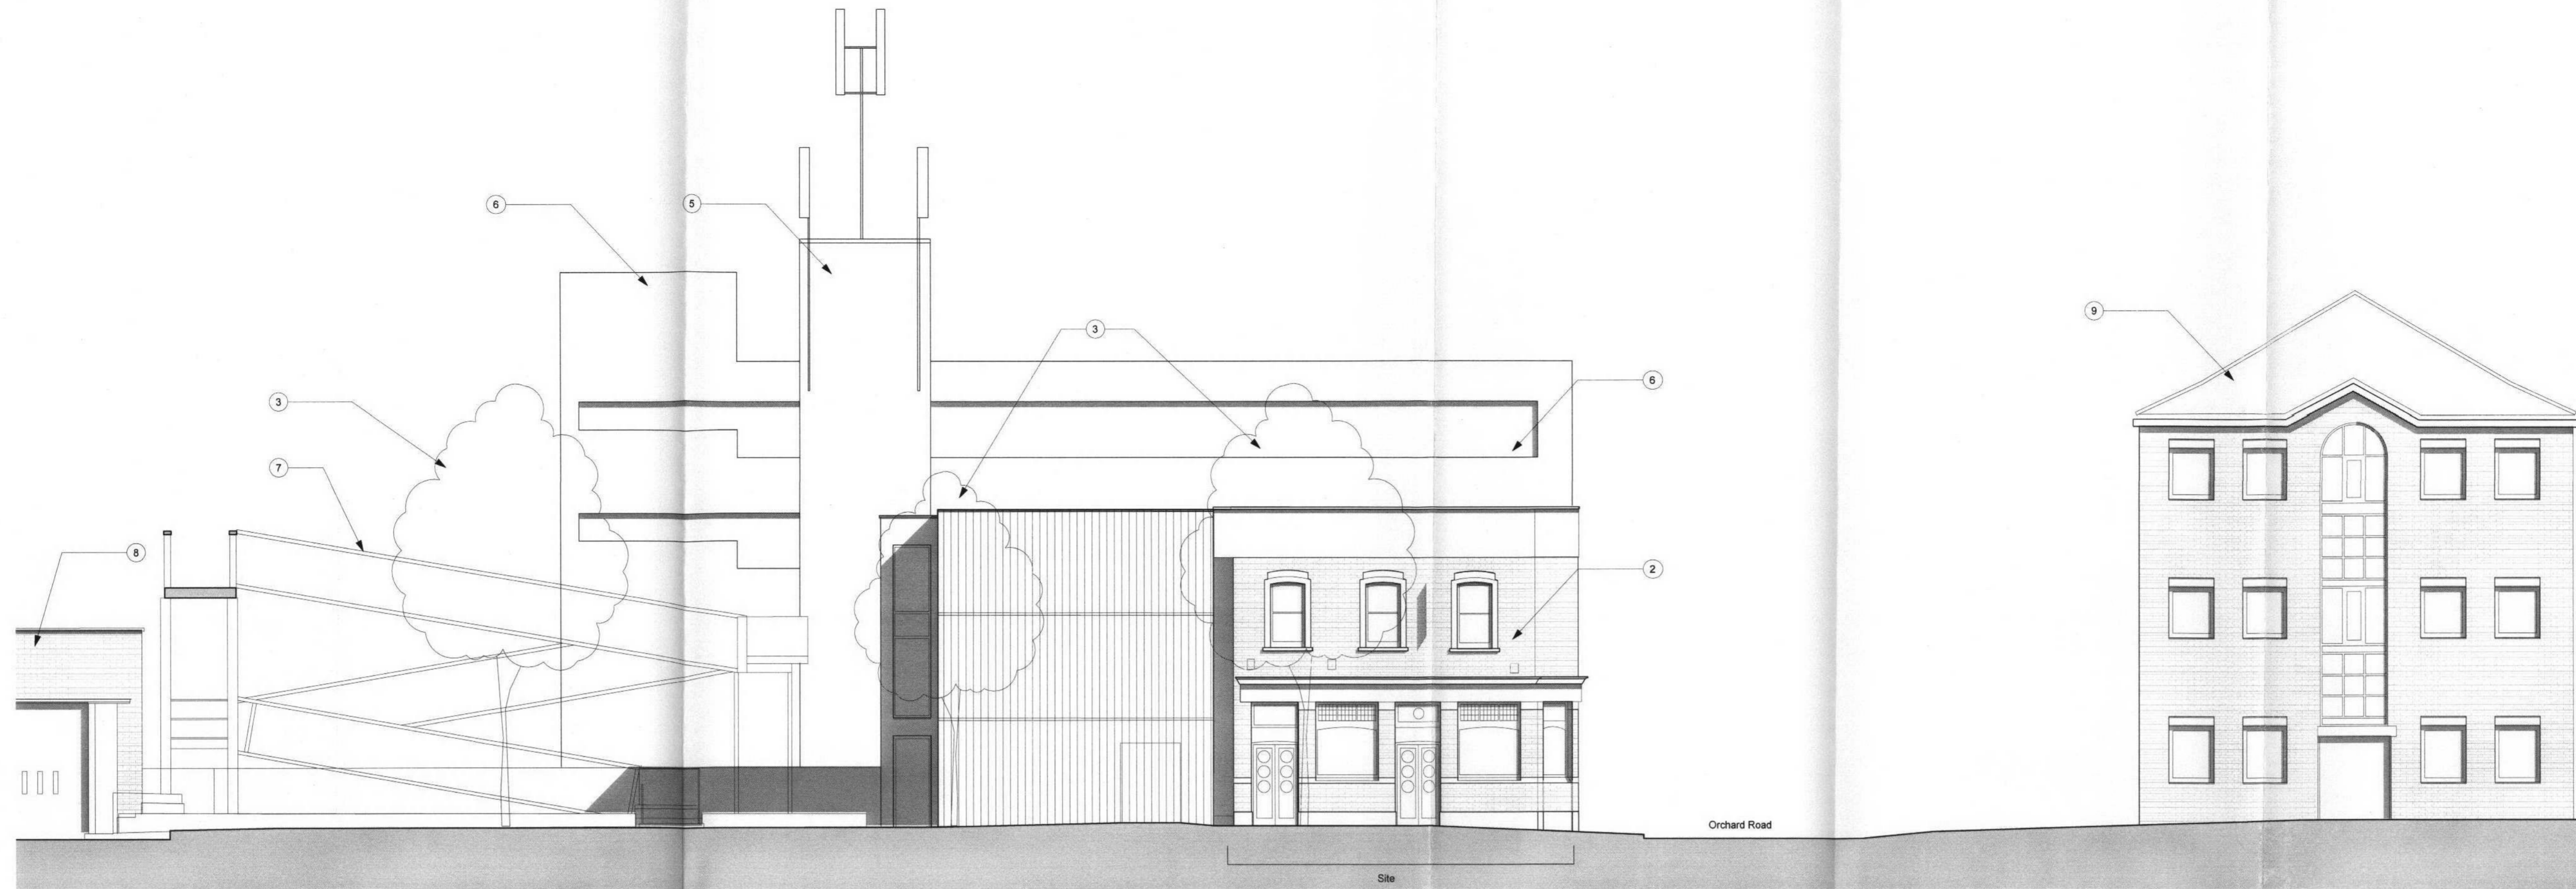


**Notes:**


- Key:**
1. Approximate height of boundary fence
  2. Shakespeare Terrace Public House 1-2 stories
  3. Approximate height and location of existing tree
  4. 2-3 storey housing
  5. 5 storey firemans tower
  6. 4-5 storey vacant office building
  7. Section through pedestrian footbridge
  8. Fire station
  9. 3 storey plus pitch roof offices
  10. Single storey shed with pitched roof
  11. Hoarding enclosing vacant building

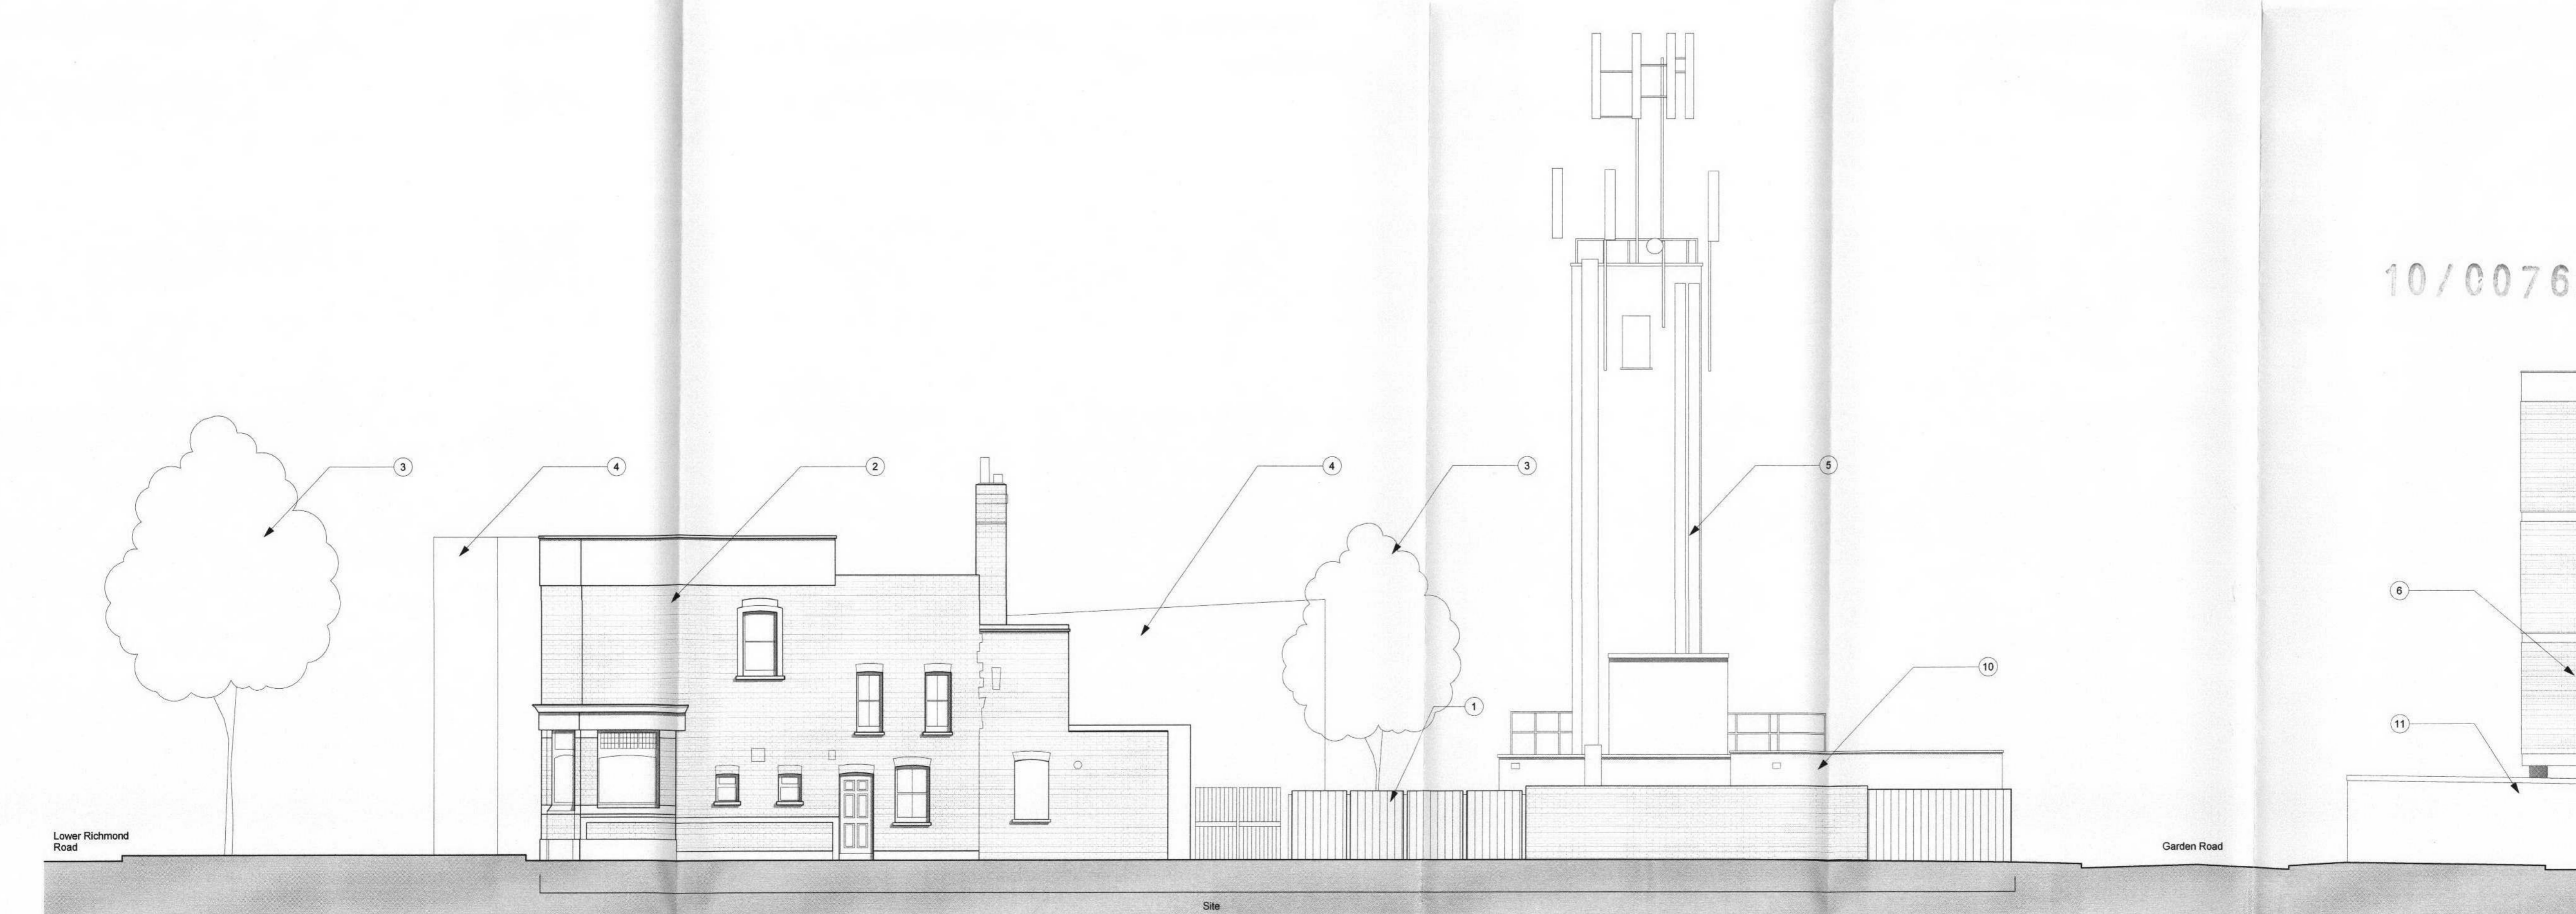

**1** Existing Elevation - Lower Richmond Road  
EX(00)100  
1:100

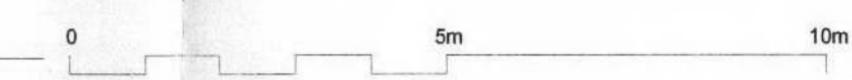

**2** Existing Elevation - Orchard Road  
EX(00)100  
1:100

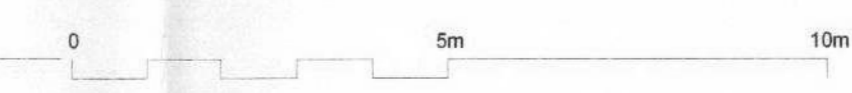

10/0076/ FUL

RECEIVED  
12 JAN 2010  
PLANNING

Rev	Date	Note	CHKD

Drawing Status:  
**PLANNING**

Drawing Title:  
**EXISTING ELEVATION**

Drawing Reference:  
**0837 EX(00)100 P0**  
Project No. Drawing Number Revision  
Scale: 1:100 Drawn By: KO Checked By: MLT 01/29/09

Project Title:  
**SHAKESPEARE TERRACE**

Client:  
**YOUNGS BREWERY PLC**

This drawing is intended for the purpose indicated in the status box only. Do not scale from this drawing. All dimensions shown should be checked on site and discrepancies verified with the architect. This drawing must be read in conjunction with the relevant details and specifications shown.

