



Notes:

- Key:
1. Existing entrance to Shakespeare Terrace Public House
 2. Entrance to rear garden
 3. Approximate location and spread of existing tree
 4. Existing single storey shed with pitched roof
 5. Roof to single storey existing extension

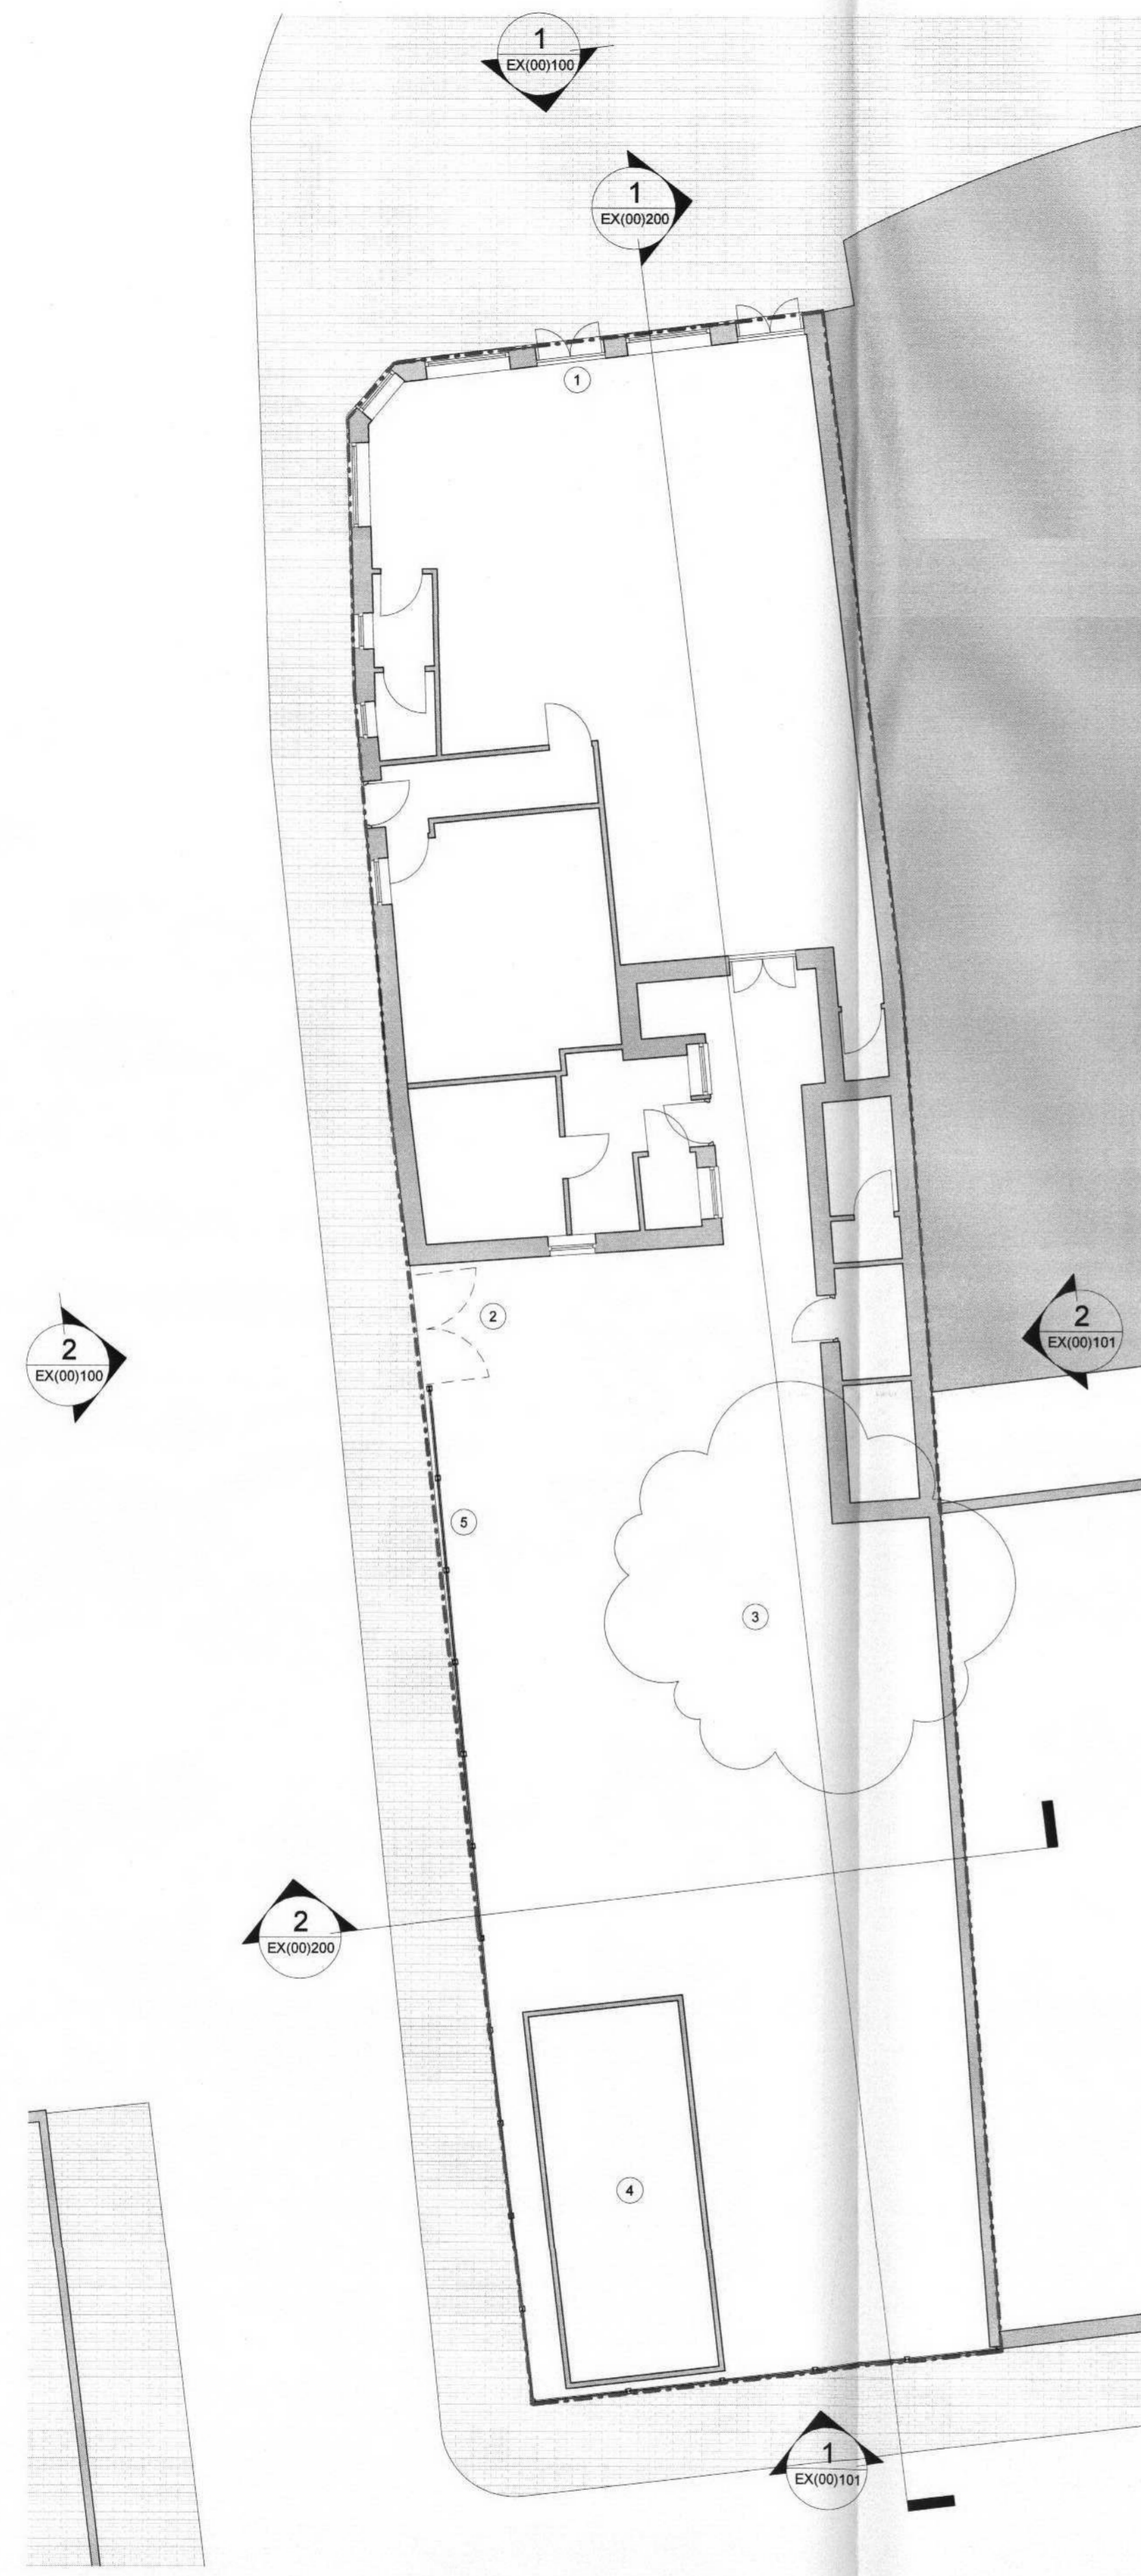


1 Existing - Level 0
EX(00/002) 1:100

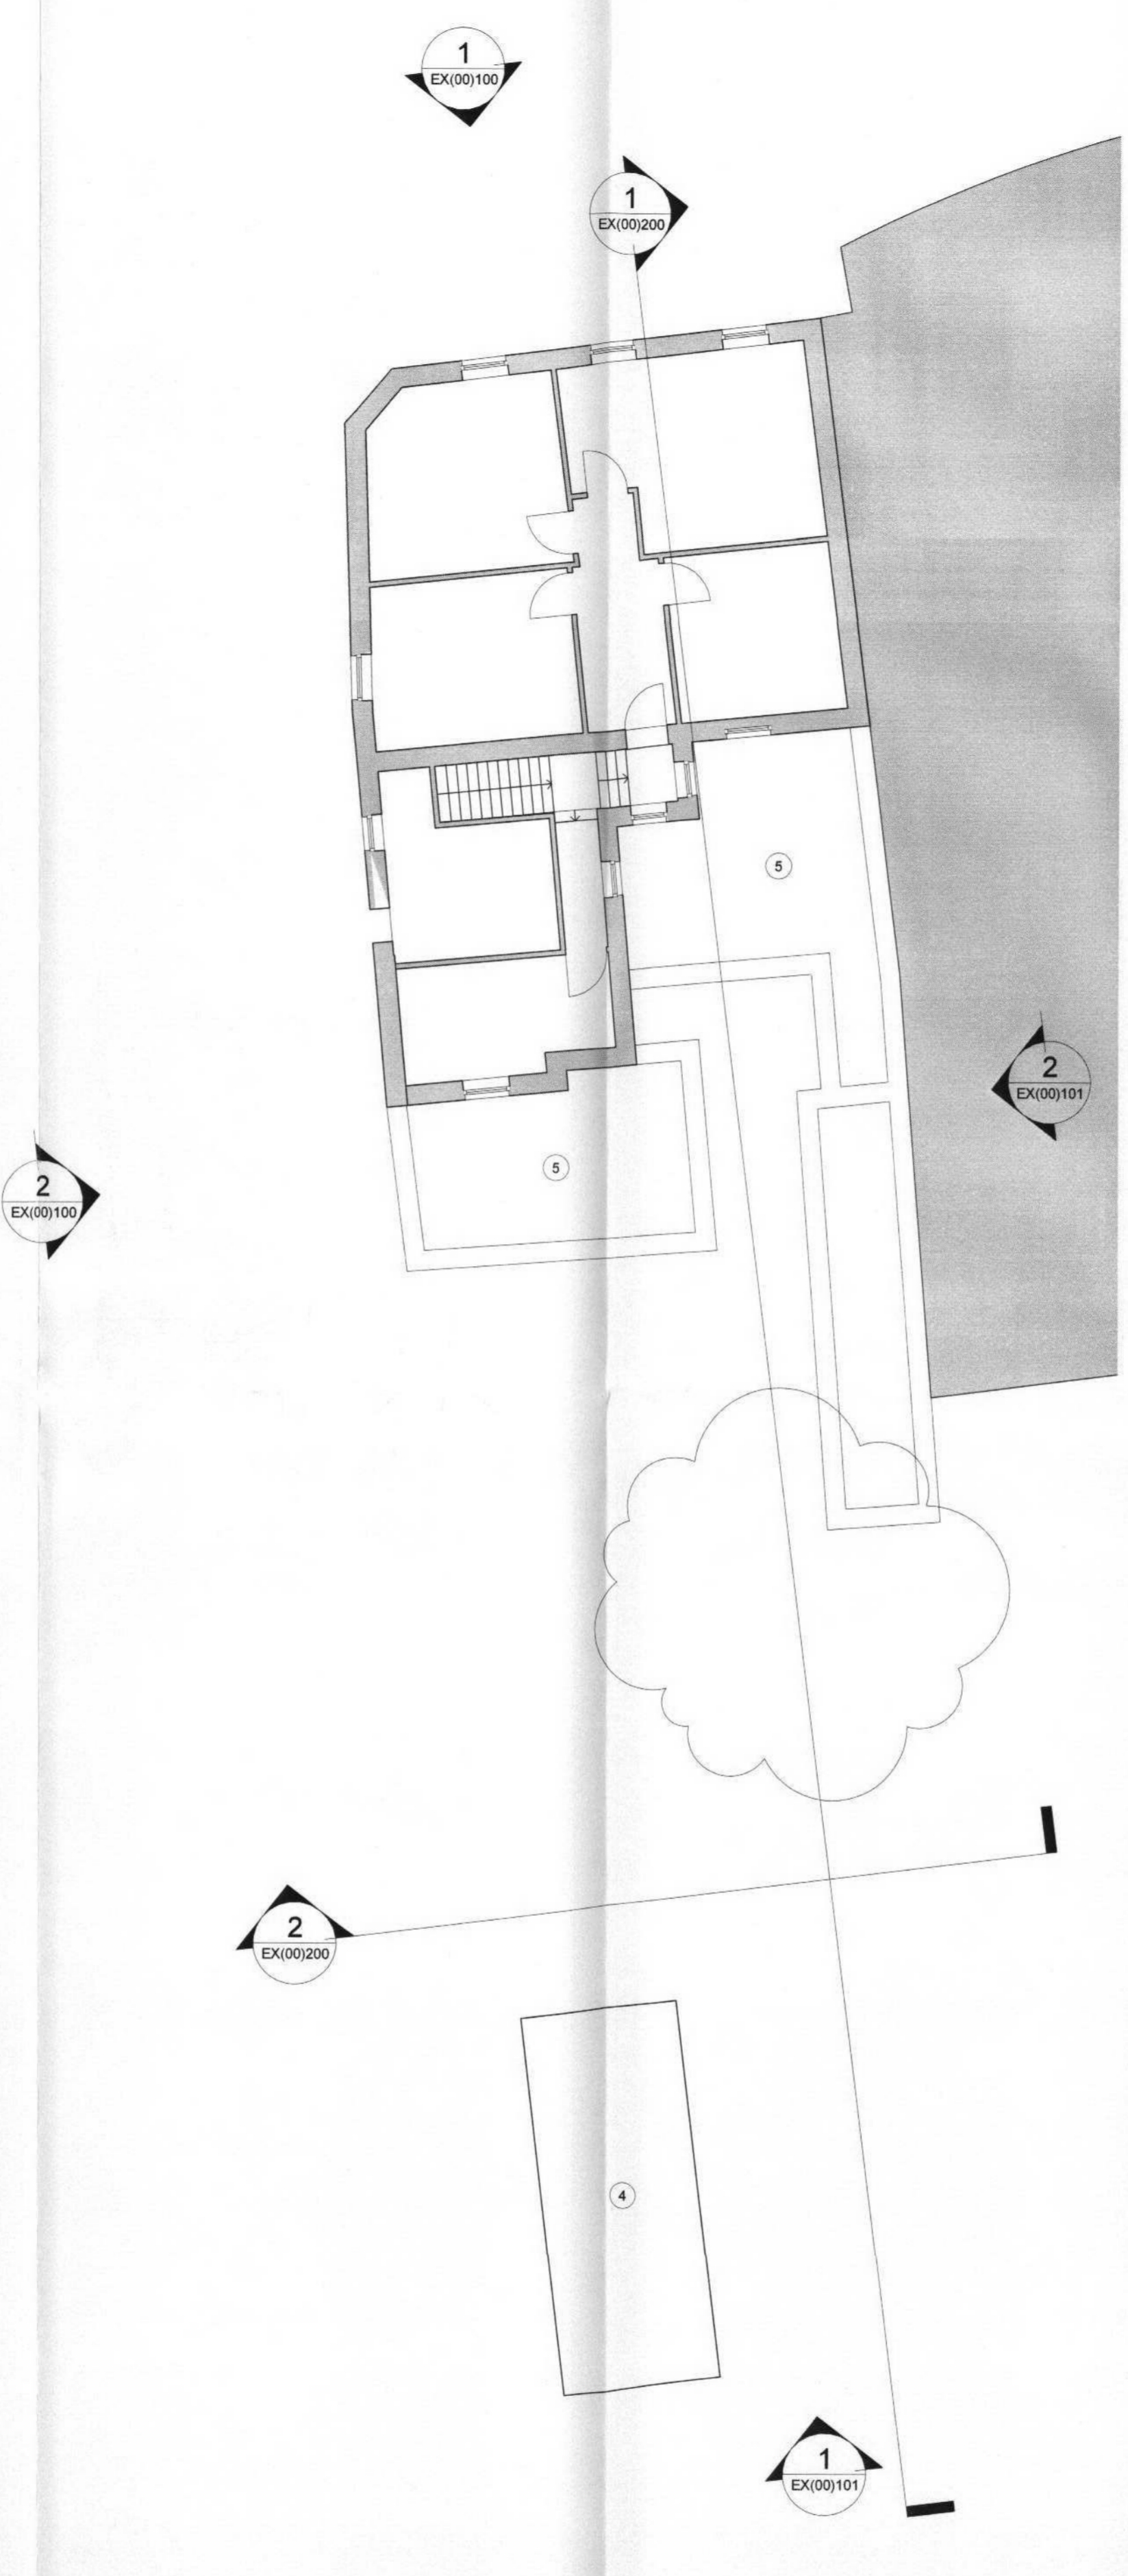

2 Existing - Level 1
EX(00/002) 1:100

RECEIVED
12 JAN 2010
PLANNING

10/0076/ FUL

Rev	Date	Note	CHKD
Drawing Status: PLANNING			
Drawing Title: EXISTING PLANS - LEVEL 0 AND 1			
Drawing Reference: 0837 EX(00)002 P0			
Project No.	Drawing Number	Revision	
Scale: 1:100	Drawn By: KO	Checked By: MLT	01/29/09
Project Title: SHAKESPEARE TERRACE			
Client: YOUNGS BREWERY PLC			
<small>This drawing is intended for the purpose indicated in the status box only. Do not scale from this drawing. All dimensions shown should be checked on site and discrepancies verified with the architect. This drawing must be read in conjunction with the relevant details and specifications shown.</small>			
 Loates-Taylor Shannon Architects Ltd <small>100, 101, 102, 103,200</small>			








