


Kevin J Turner Dip U.D. FRICS
Chartered Surveyor, Architecture, Town Planning
4 Little Oaks Close
Shepperton
Surrey
TW17 OGA
01932 568568/07711 056605

Existing Building Plan
Scale 1-100
KJT/Woodlawn/006a

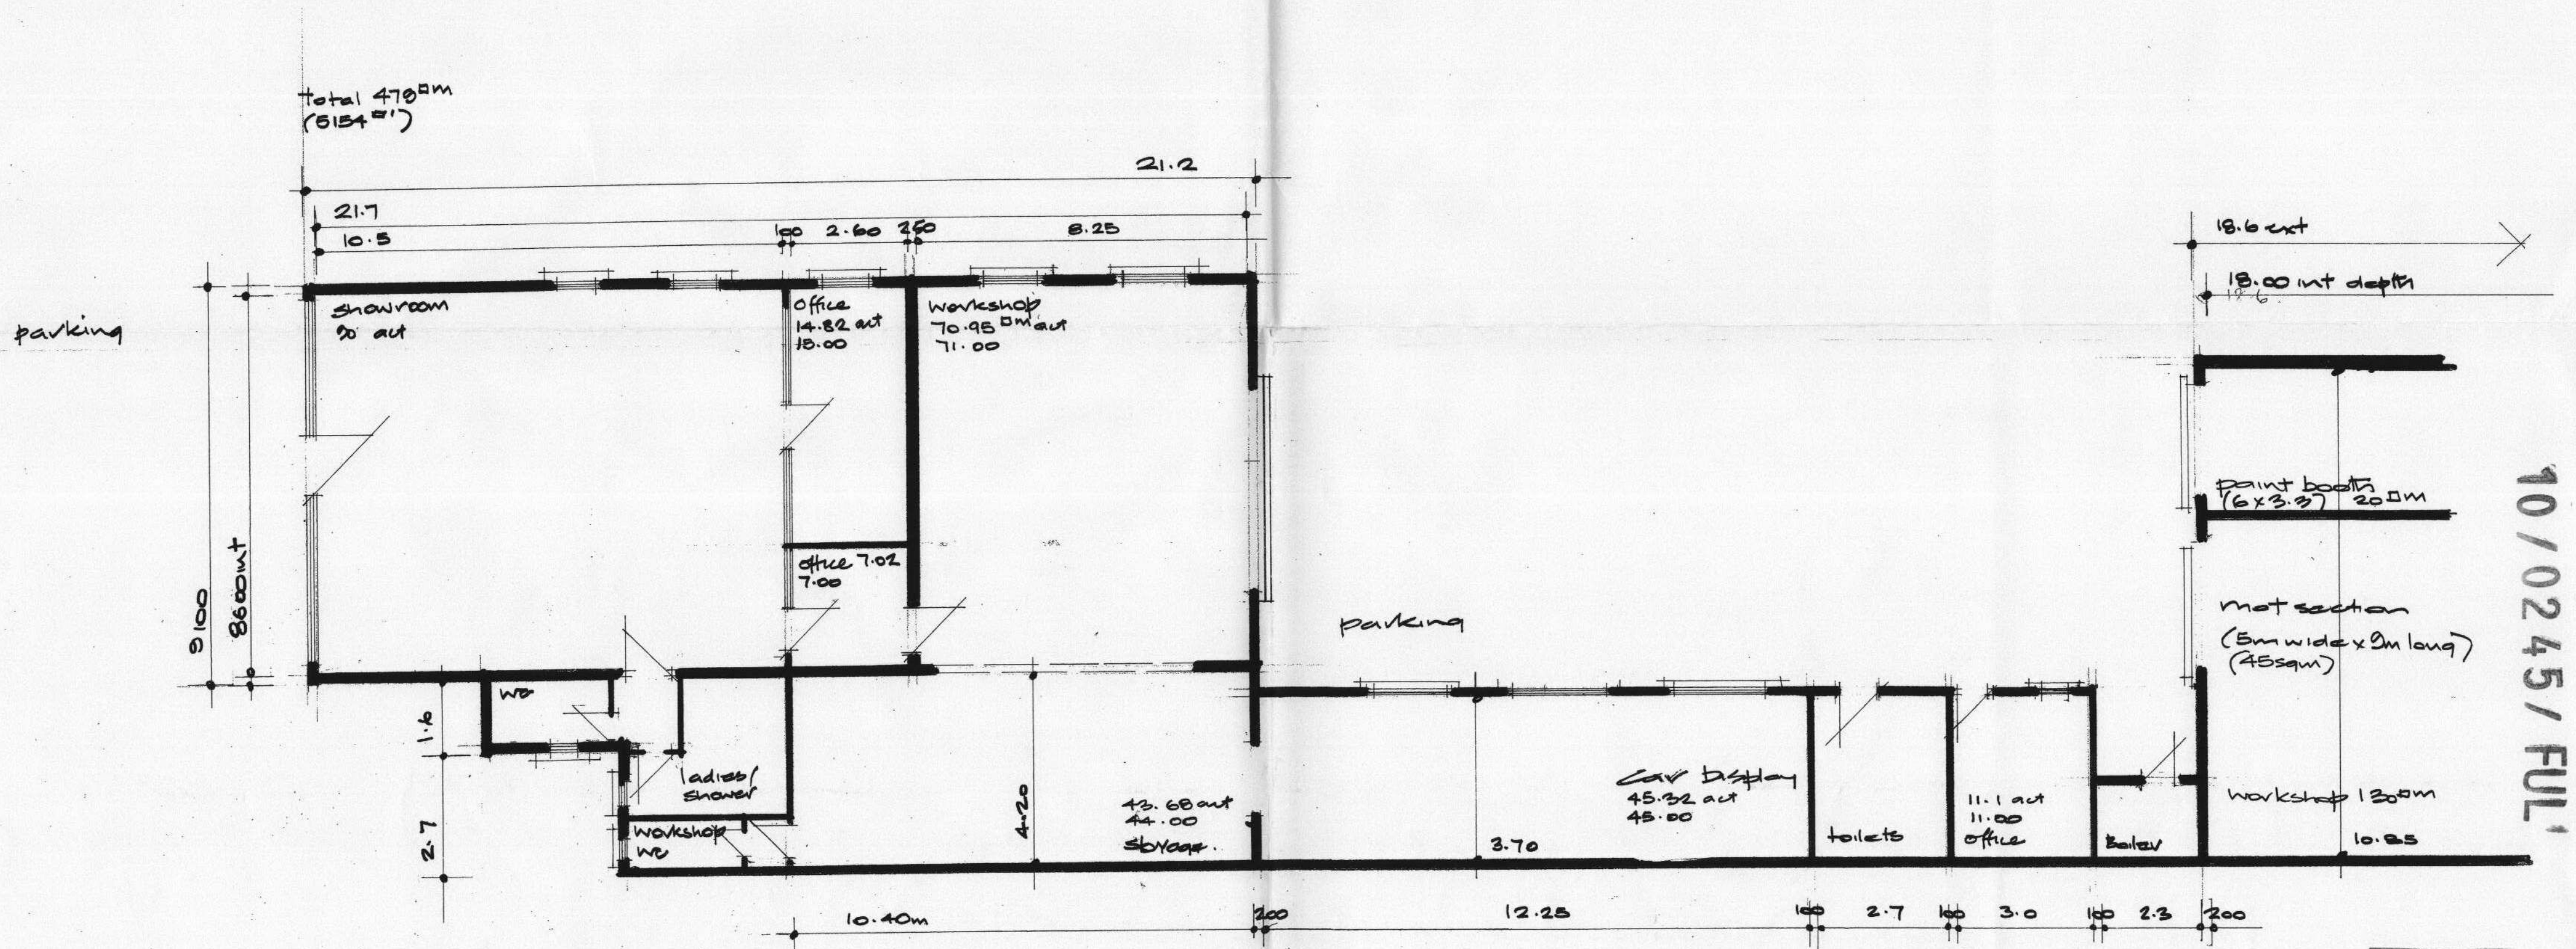

10/0245/FUL

RECEIVED
- 1 FEB 2010
PLANNING