


2 NORTH FACING ELEVATION
105 EXISTING SITE SCALE 1:100

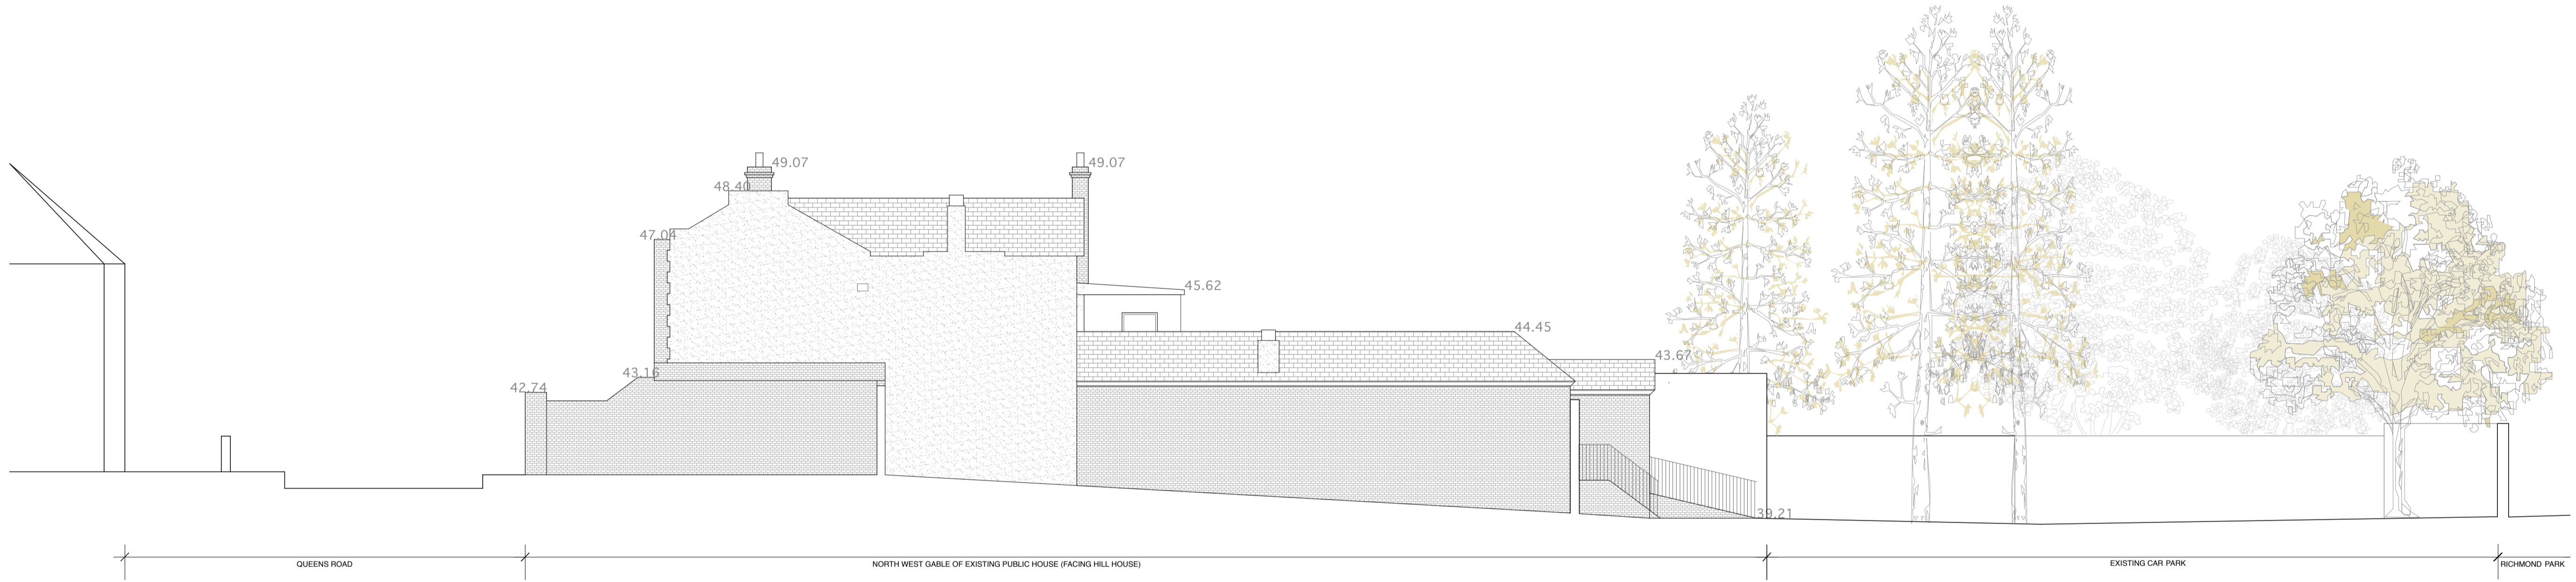

1 WEST FACING ELEVATION
105 EXISTING SITE SCALE 1:100

REVISION	DATE	NOTES	REVISION	DATE	NOTES
A			F		
B			G		
C			H		
D			J		
E			K		

DRG NO:	1005 / QRR / PL / 105	SCALE:	1:100 @A1
PROJECT:	RESIDENTIAL DEVELOPMENT, QUEENS ROAD, RICHMOND	JOB NO:	1005
DRAWING:	EXISTING: ELEVATIONS + SECTIONS	SERIES:	PLANNING
		DATE:	30.04.10
		DRAWN:	DR/NR
		CHECKED:	CM/NR