


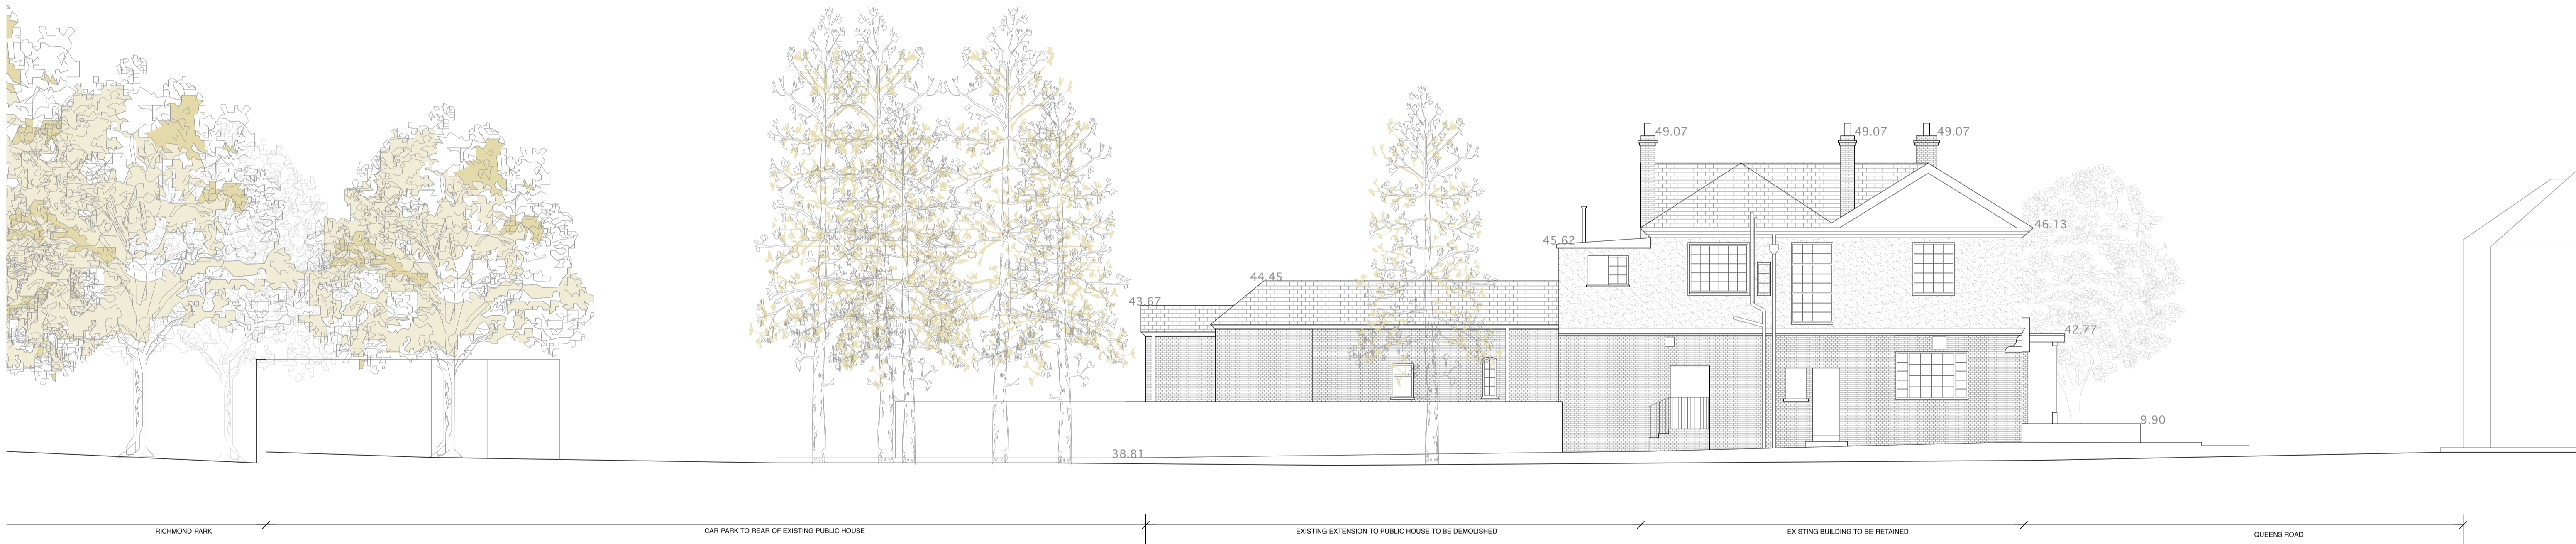

2 RICHMOND PARK ELEVATION (SOUTH FACING)  
106 EXISTING SITE SCALE 1:100



1 EAST FACING ELEVATION  
106 EXISTING SITE SCALE 1:100

REVISION	DATE	NOTES	REVISION	DATE	NOTES
A			F		
B			G		
C			H		
D			J		
E			K		

DRG NO: 1005 / QRR / PL / 106  
PROJECT: RESIDENTIAL DEVELOPMENT, QUEENS ROAD, RICHMOND  
DRAWING: EXISTING ELEVATIONS + SECTIONS

SCALE:	1:100 @A1
JOB NO:	1005
SERIES:	PLANNING
DATE:	30.04.10
DRAWN:	DR/NR
CHECKED:	CM/NR

**DTA ARCHITECTS**  
ARCHITECTURE & URBAN DESIGN  
22 WICKLOW STREET, DUBLIN 2  
T: 353(0)1 677742  
F: 353(0)1 677713  
WWW.DTA.IE