




SECTION 1-1: ELEVATION TO QUEENS ROAD  
 204 PROPOSED SITE SCALE 1:100

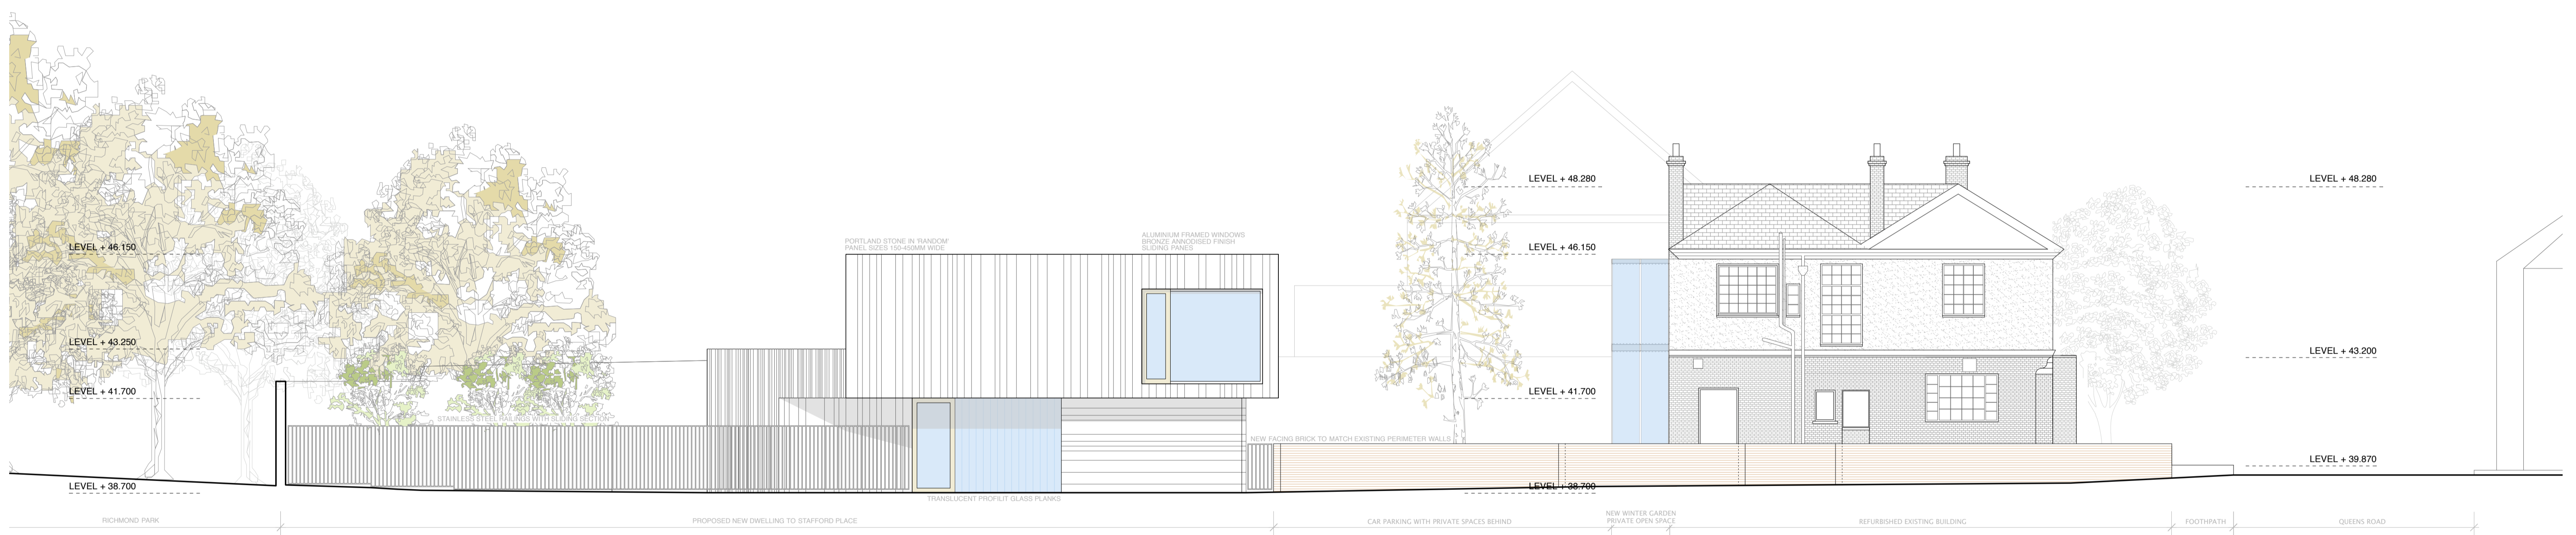

SECTION 2-2: ELEVATION TO STAFFORD PLACE  
 204 PROPOSED SITE SCALE 1:100



SECTION 3-3: ELEVATION FROM RICHMOND PARK  
 204 PROPOSED SITE SCALE 1:100

REVISION	DATE	NOTES	REVISION	DATE	NOTES
A			F		
B			G		
C			H		
D			J		
E			K		

DRG NO: 1005 / QRR / PL / 204  
 PROJECT: RESIDENTIAL DEVELOPMENT, QUEENS ROAD, RICHMOND  
 DRAWING: PROPOSED SECTIONS + ELEVATIONS [1-1, 2-2, 3-3]

SCALE: 1:100 @ A1
JOB NO: 1005
SERIES: PLANNING
DATE: 30.04.10
DRAWN: CMGH / NR
CHECKED: NR

**DTAARCHITECTS**  
 ARCHITECTURE & URBAN DESIGN  
 22 WICKLOW STREET, DUBLIN 2  
 T. 353(0)1 677742  
 F. 353(0)1 677713  
 INFO@DTA.IE  
 WWW.DTA.IE