



SECTION 7
206 PROPOSED SITE SCALE 1:100

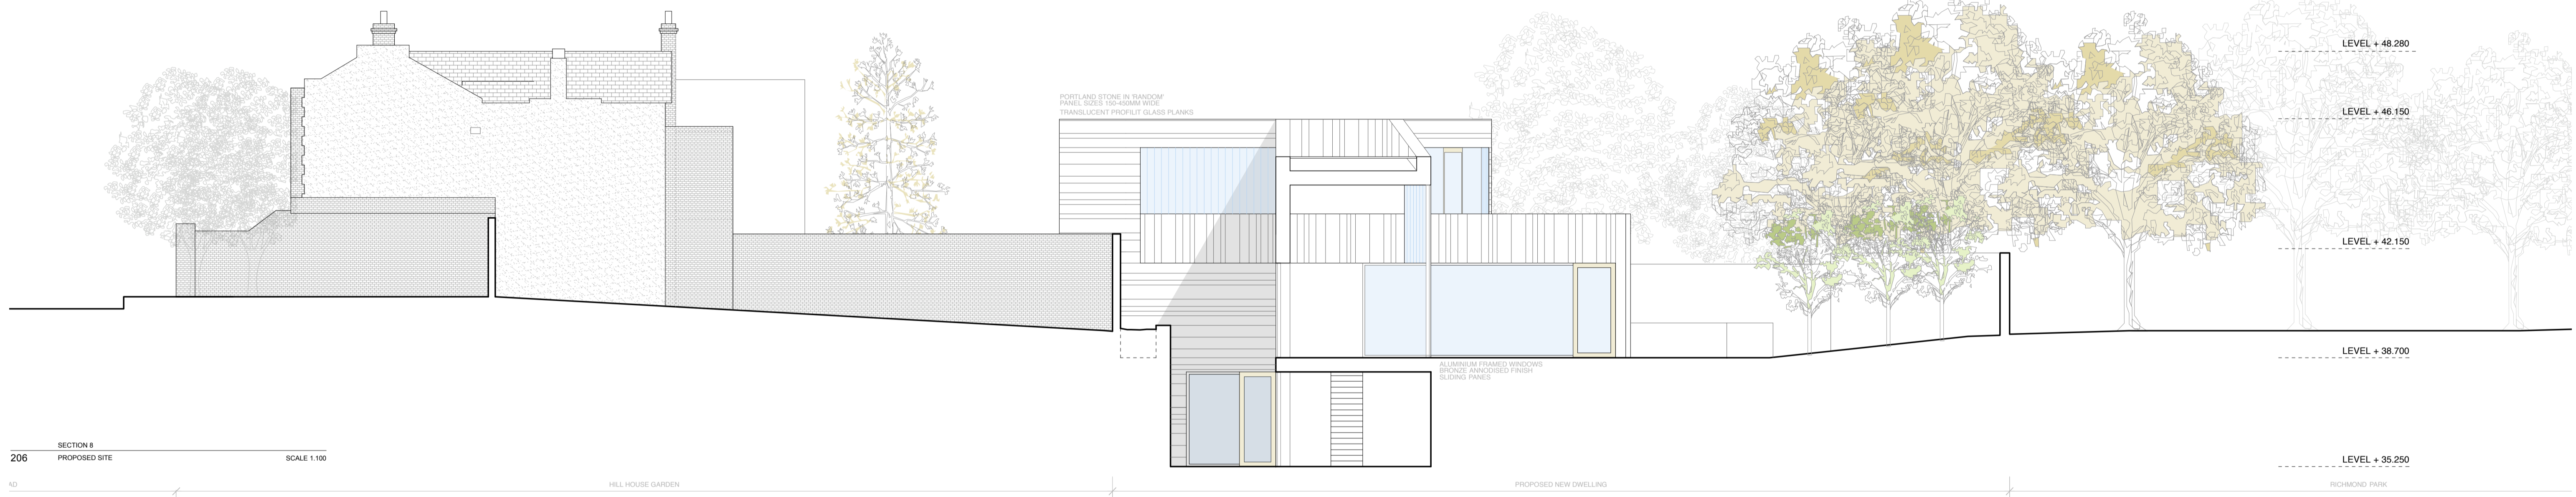

SECTION 8
206 PROPOSED SITE SCALE 1:100

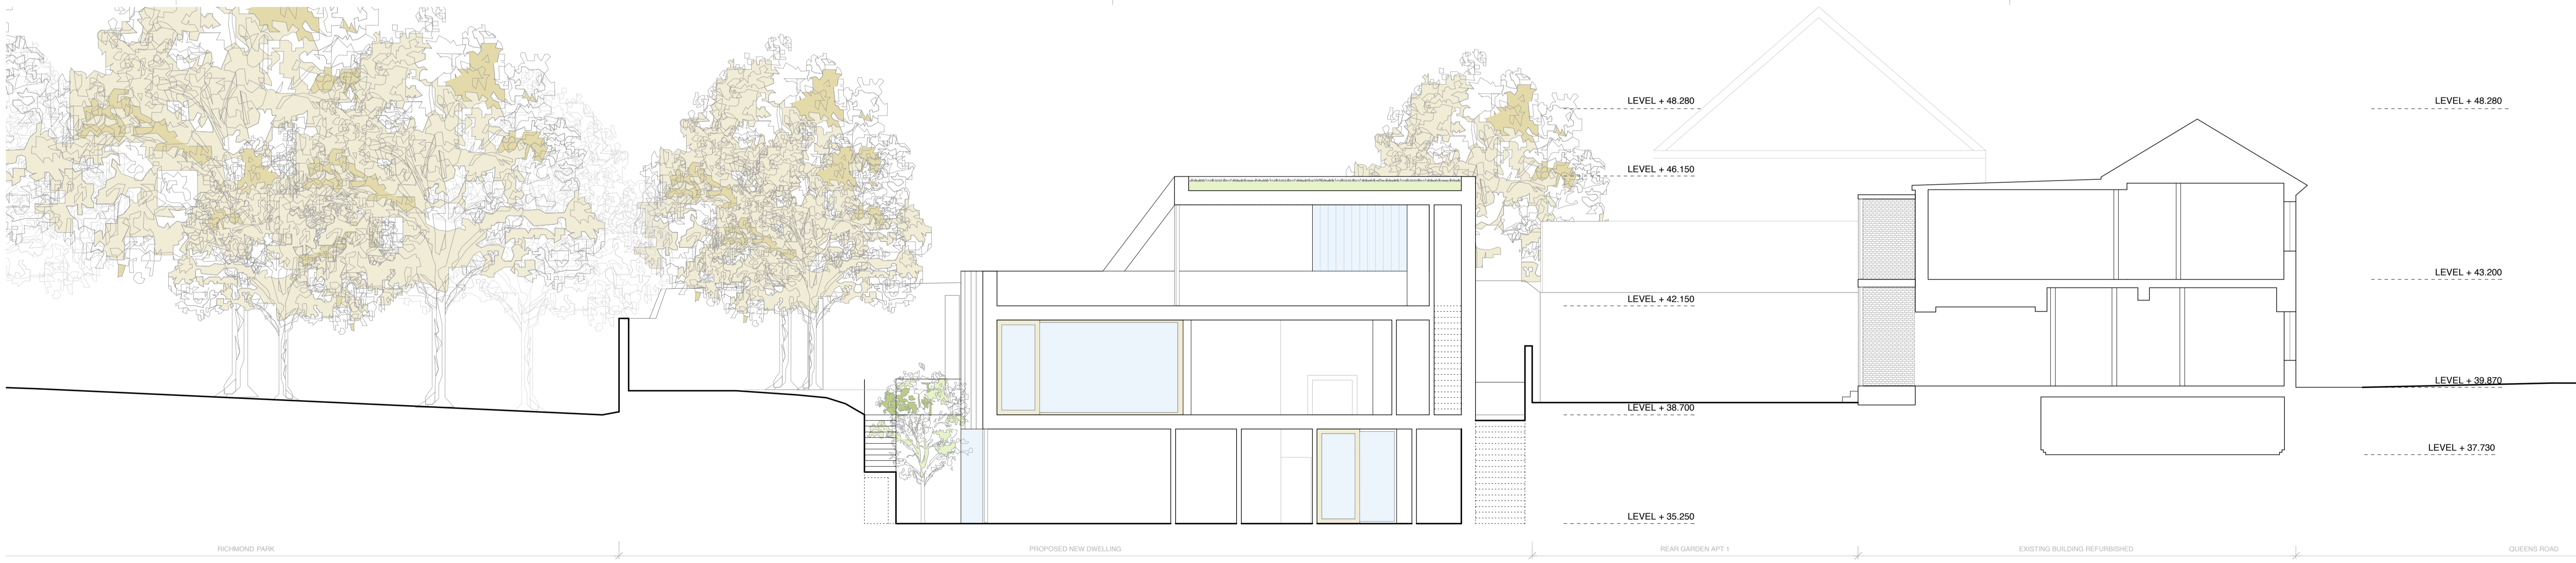

SECTION 9
206 PROPOSED SITE SCALE 1:100

REVISION	DATE	NOTES	REVISION	DATE	NOTES
A			F		
B			G		
C			H		
D			J		
E			K		

DRG NO: 1005 / QRR / PL / 206
 PROJECT: RESIDENTIAL DEVELOPMENT, QUEENS ROAD, RICHMOND,
 DRAWING: PROPOSED: SECTIONS + ELEVATIONS [7-7, 8-8, 9-9]

SCALE:	1:100 @ A1
JOB NO:	1005
SERIES:	PLANNING
DATE:	30.04.10
DRAWN:	C.M.H./N.R.
CHECKED:	N.R.

DTA ARCHITECTS
 ARCHITECTURE & URBAN DESIGN
 22 WICKLOW STREET, DUBLIN 2
 T. 353(0)1 6777742
 F. 353(0)1 6777713
 INFO@DTA.IE
 WWW.DTA.IE