
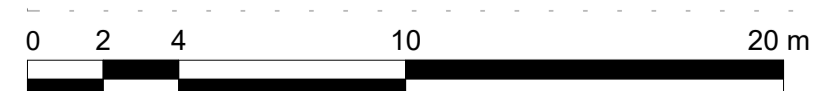
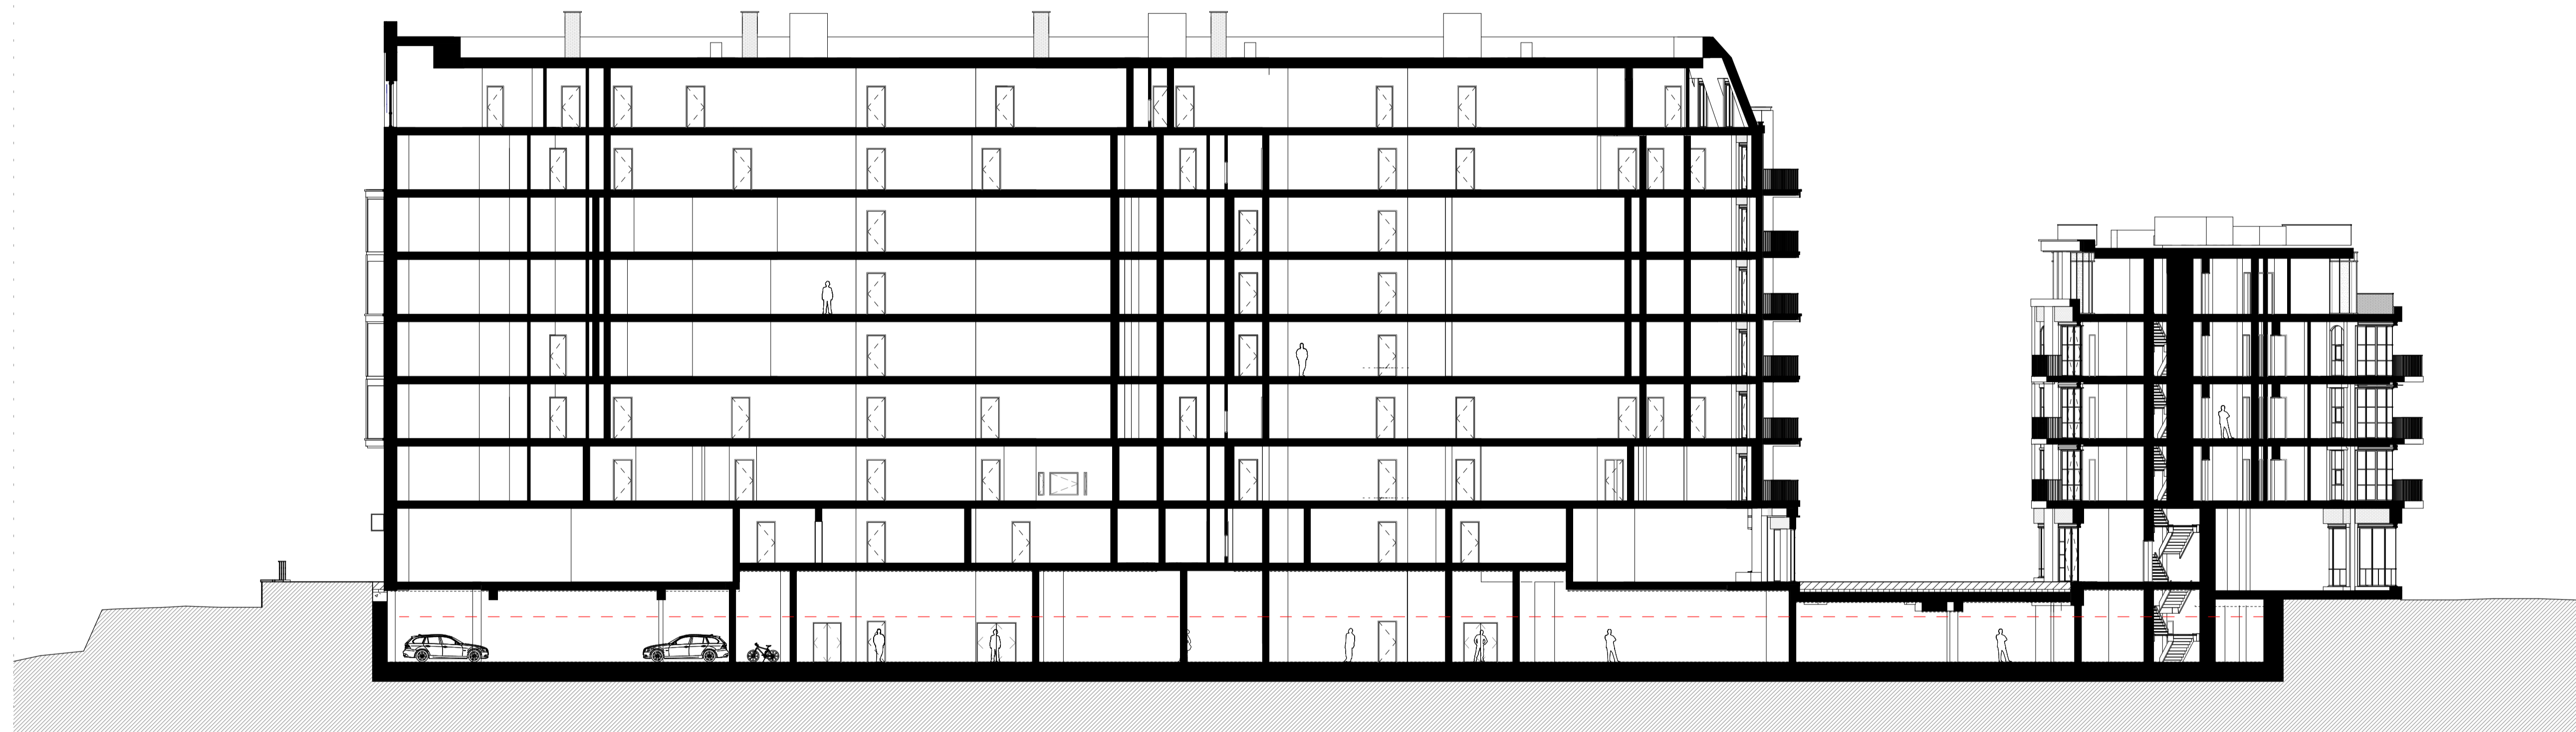


NOTES:

DO NOT SCALE FROM THIS DRAWING. ALL DIMENSIONS TO BE CHECKED ON SITE. ALL OMISSIONS AND DISCREPANCIES TO BE REPORTED TO THE ARCHITECT IMMEDIATELY.

ALL RIGHTS RESERVED. THIS WORK IS COPYRIGHT AND CANNOT BE REPRODUCED OR COPIED OR MODIFIED IN ANY FORM OR BY ANY MEANS, GRAPHIC ELECTRONIC OR MECHANICAL, INCLUDING PHOTOCOPIING WITHOUT THE WRITTEN PERMISSION OF SQUIRE AND PARTNERS ARCHITECTS.

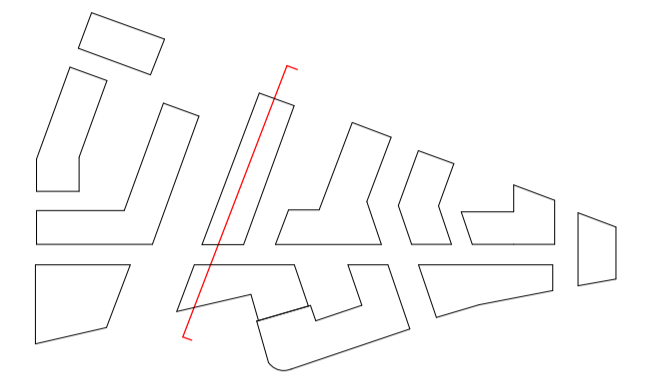

LBURT 2 APPLICATION	04/02/22	BJ	C
DRAFT FINAL HYBRID SUBMISSION	19/01/22	RKB	B
GLA SUBMISSION	27/04/20	BJ	A
PLANNING APPLICATION	29/03/18	BJ	-

Revision description	Date	Check	Rev
----------------------	------	-------	-----

SQUIRE & PARTNERS

The Department Store
248 Ferndale Road London SW9 8FR
T: 020 7278 5555 F: 020 7239 0495

info@squireandpartners.com
www.squireandpartners.com

Project
Stag Brewery
Richmond

Drawing
PROPOSED DEVELOPMENT AREA 01
BASEMENT SECTION AA

Drawn	Date	Scale
KHO	29/03/18	1:200 @ A1
18125	C645_Z1_S_B1_001	1:400 @ A3

Job Number	Drawing number	Revision
18125	C645_Z1_S_B1_001	C